
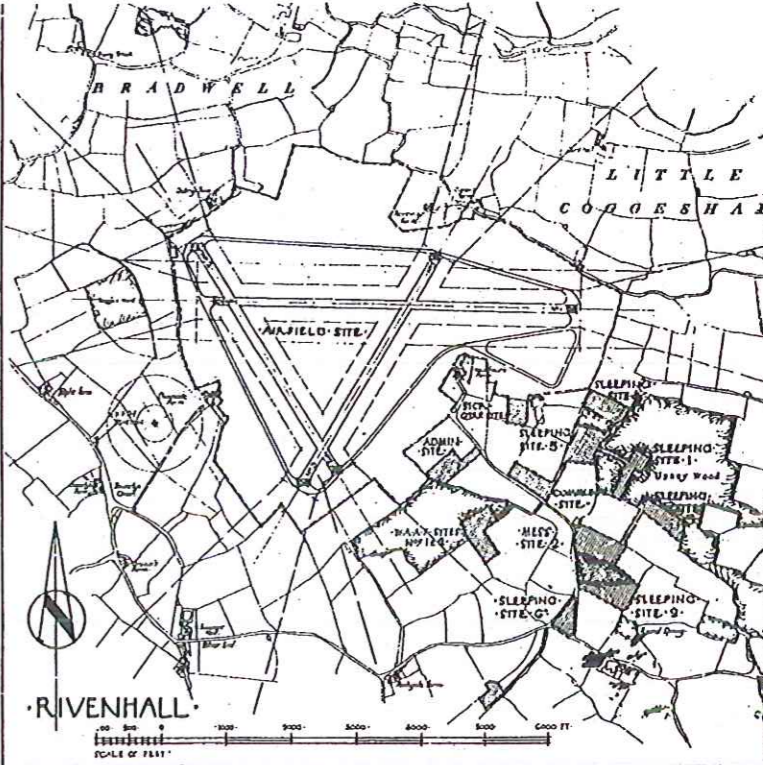


RESTRICTED

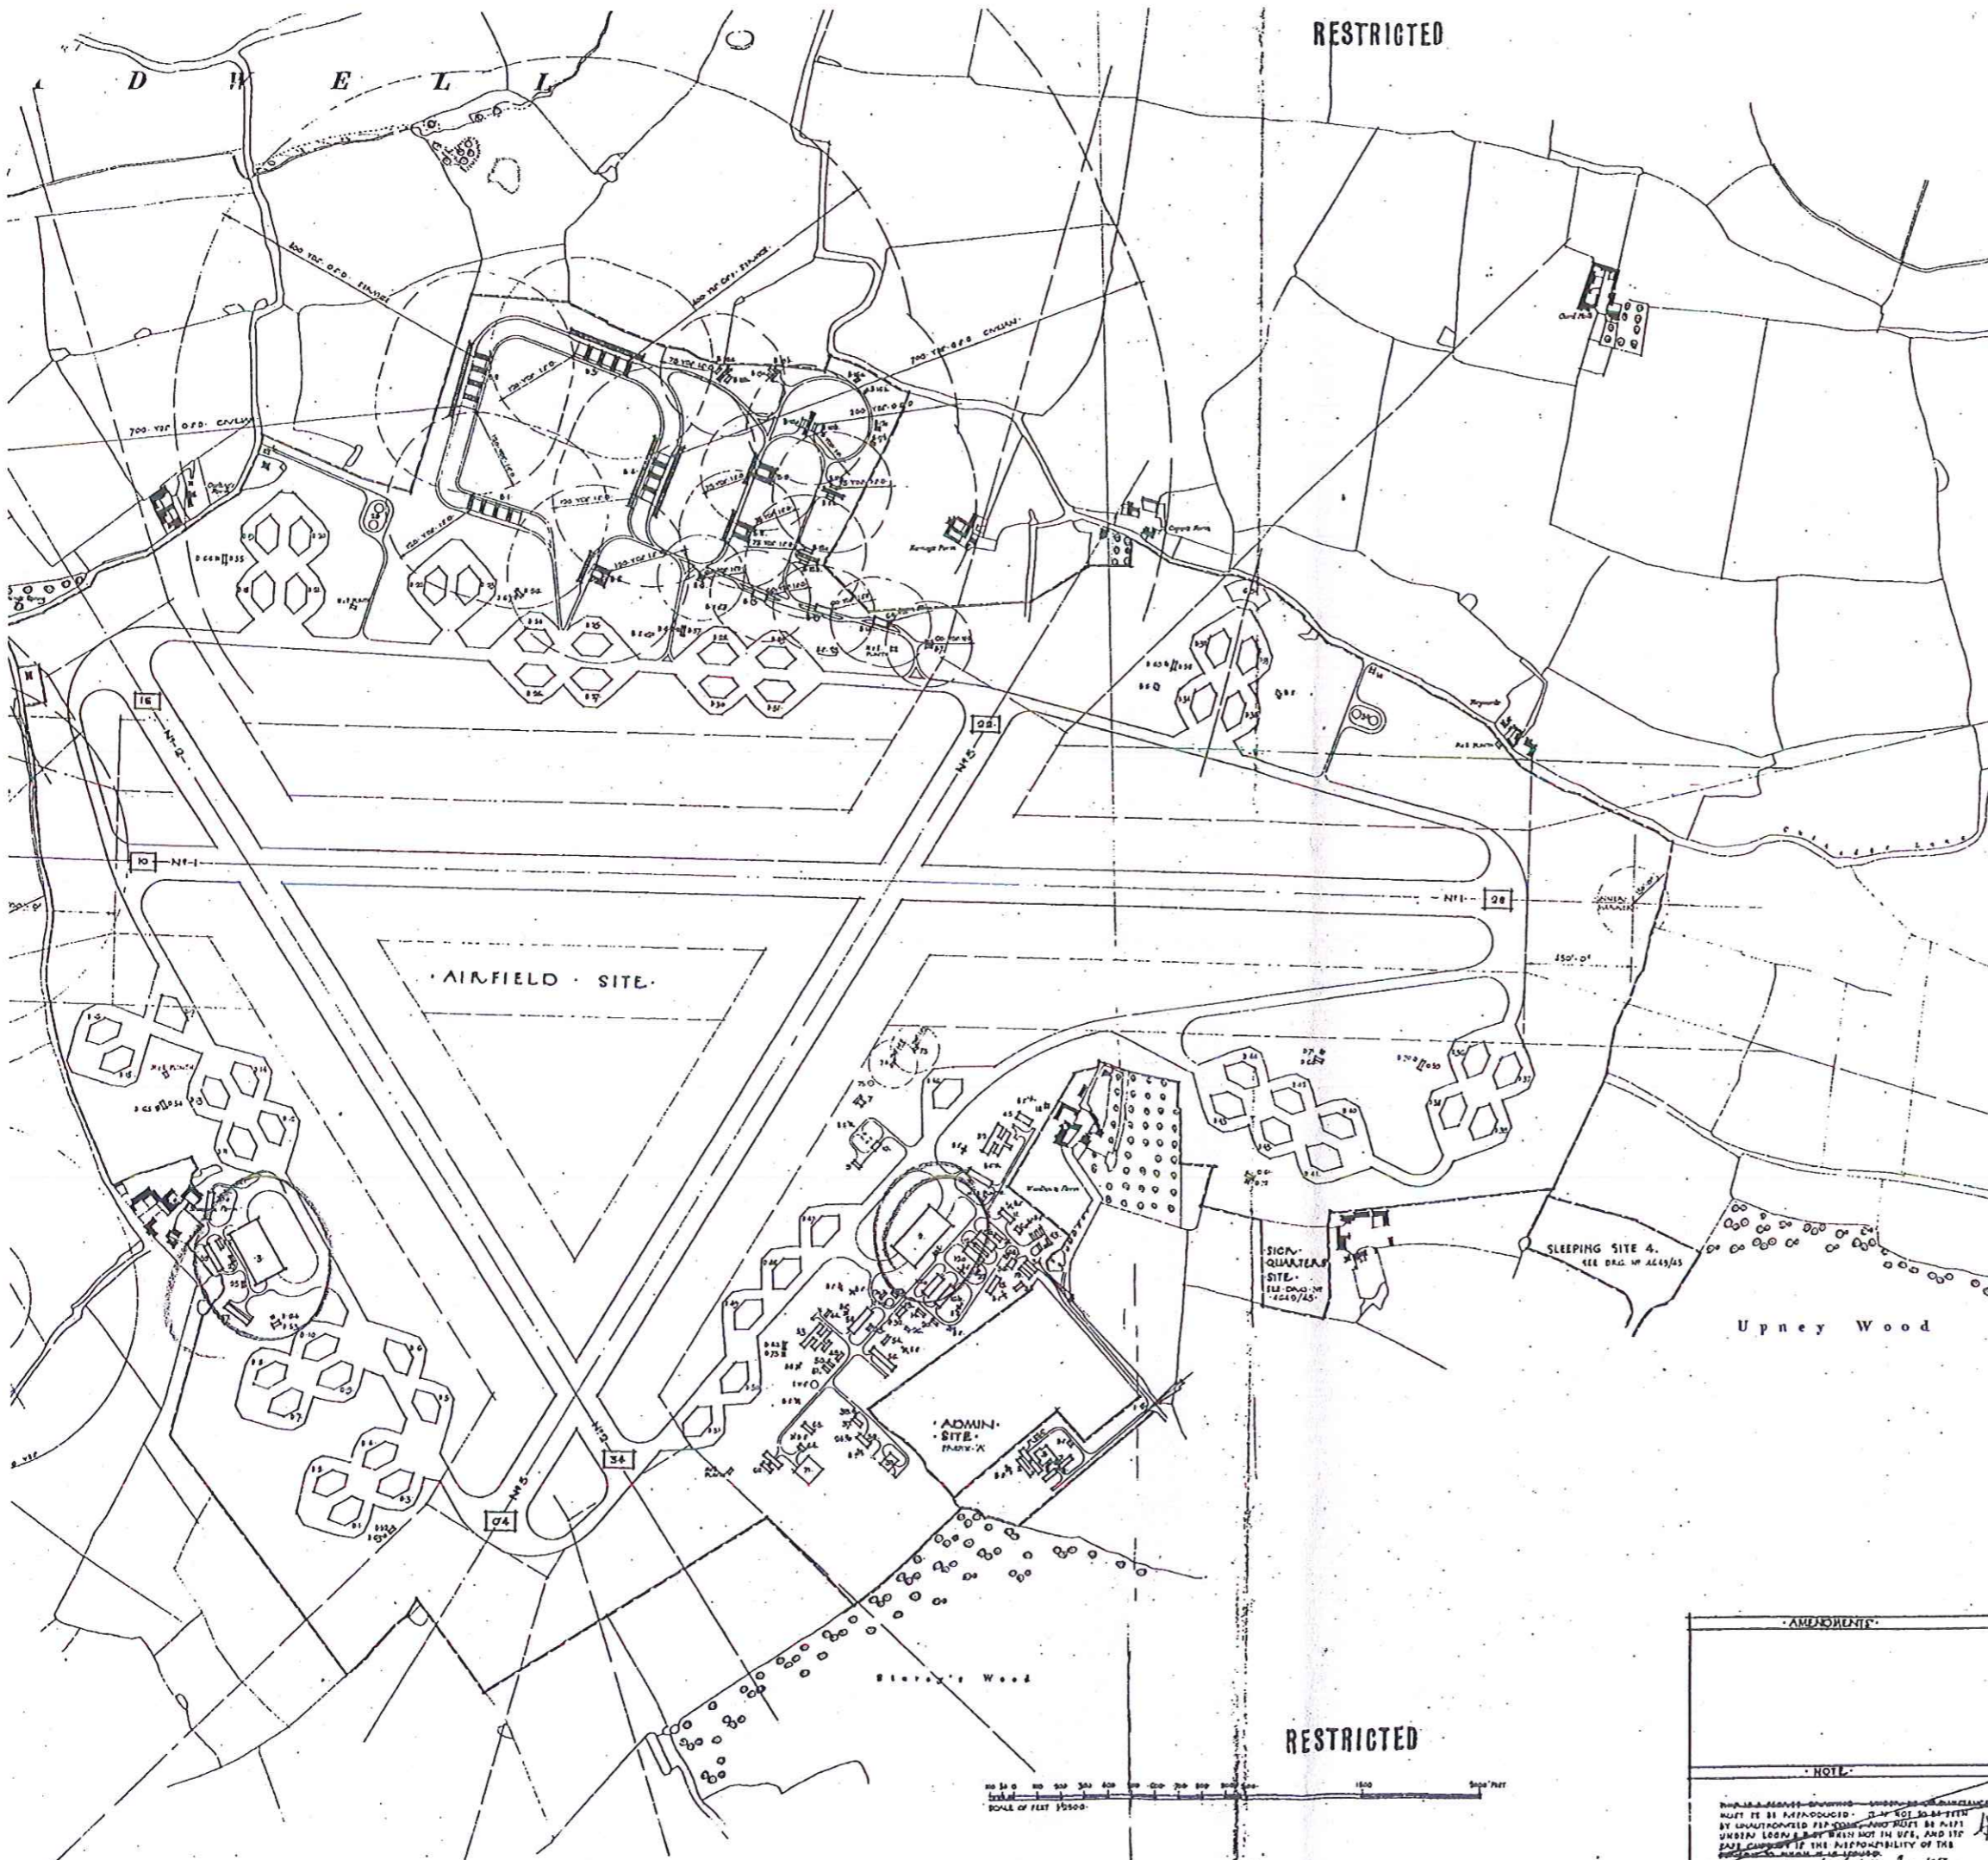


LOCATION PLAN - SCALE: 1" = 1 MILE.  
 SCHEDULE OF BUILDINGS:

BUILDING NO.	BUILDING NAME	FLOOR AREA (SQ FT)	FLOOR AREA (SQ YD)	REMARKS
1	AIRFIELD SITE - PORT W/	15893/1		
2	TR. WAGON	5258/3		
7	CONTROL TOWER	21778/4		
8	W/FE STORE	13375/4		
9	STATION ANNUNCIATOR	18776/1		
10	STATION ANNUNCIATOR	18776/1		
11	STATION ANNUNCIATOR	18776/1		
12	STATION ANNUNCIATOR	18776/1		
13	OFFICE BLDG	24343/3		
14	ADJUTANT & INSURANCE STORE	12462/1		
15	PARACHUTE STORE	11572/2		
16	GAS CLOTHING & REPAIR STORE	13265/1		
17	ARM WORKSHOPS	8371/5		
18	GAS DEFENCE CENTRE	13408/1		
19	GAS CHAMBER	13411/1		
20	RESIDENT ENGINEER'S OFFICE	13411/1		
21	DINING ROOM	3301/2		
22	TOILETS	2882/2		
23	RAF TECHNICAL LATHING	2004/1		
24	W/FE STORE	13375/4		
25	W/FE STORE	13375/4		
26	W/FE STORE	13375/4		
27	W/FE STORE	13375/4		
28	BURN. PETROL INSTALLATION	8000 GALS.		
29	MAIN OIL INSTALLATION	3500 GALS.		
30	BURN. PETROL INSTALLATION	8000 GALS.		
31	GUANO HOUSE & HAY STORE	12500/1		
32	GUANO HOUSE & HAY STORE	12500/1		
41	W/FE STORE	13375/4		
42	W/FE STORE	13375/4		
RESTRICTED

ABBREVIATIONS	
B	BOMB STORE
D	DINING ROOM
E	ENGINEER'S OFFICE
F	FLOOR AREA
G	GUANO HOUSE
H	HAY STORE
I	INSURANCE STORE
J	JOINERY
K	KITCHEN
L	LATHING
M	MATERIAL STORE
N	NO. OF STORES
O	OFFICE
P	PARACHUTE STORE
Q	QUARTERS
R	REPAIR STORE
S	SLEEPING SITE
T	TECHNICAL STORE
U	UNITS
V	VENTILATION
W	WORKSHOPS
X	W/FE STORE
Y	YARD
Z	ZOO

RIVENHALL	
RECORD SITE PLAN - AIRFIELD SITE	
FOR DISPERSED SITES - SEE DRAWING AC48/45	
SCALE: 1/8" = 100 FT.	
DATE	10/11/45
DRAWN BY	W. W. W.
CHECKED BY	W. W. W.
APPROVED BY	W. W. W.
SCALE	1/8" = 100 FT.
4648	45

 

AMENDMENTS:  
 NOTE:  
 THIS DRAWING IS THE PROPERTY OF THE AIR FORCE AND SHOULD NOT BE REPRODUCED OR TRANSMITTED IN ANY FORM OR BY ANY MEANS, ELECTRONIC OR MECHANICAL, WITHOUT PERMISSION IN WRITING FROM THE COMMANDING OFFICER, RIVENHALL.