

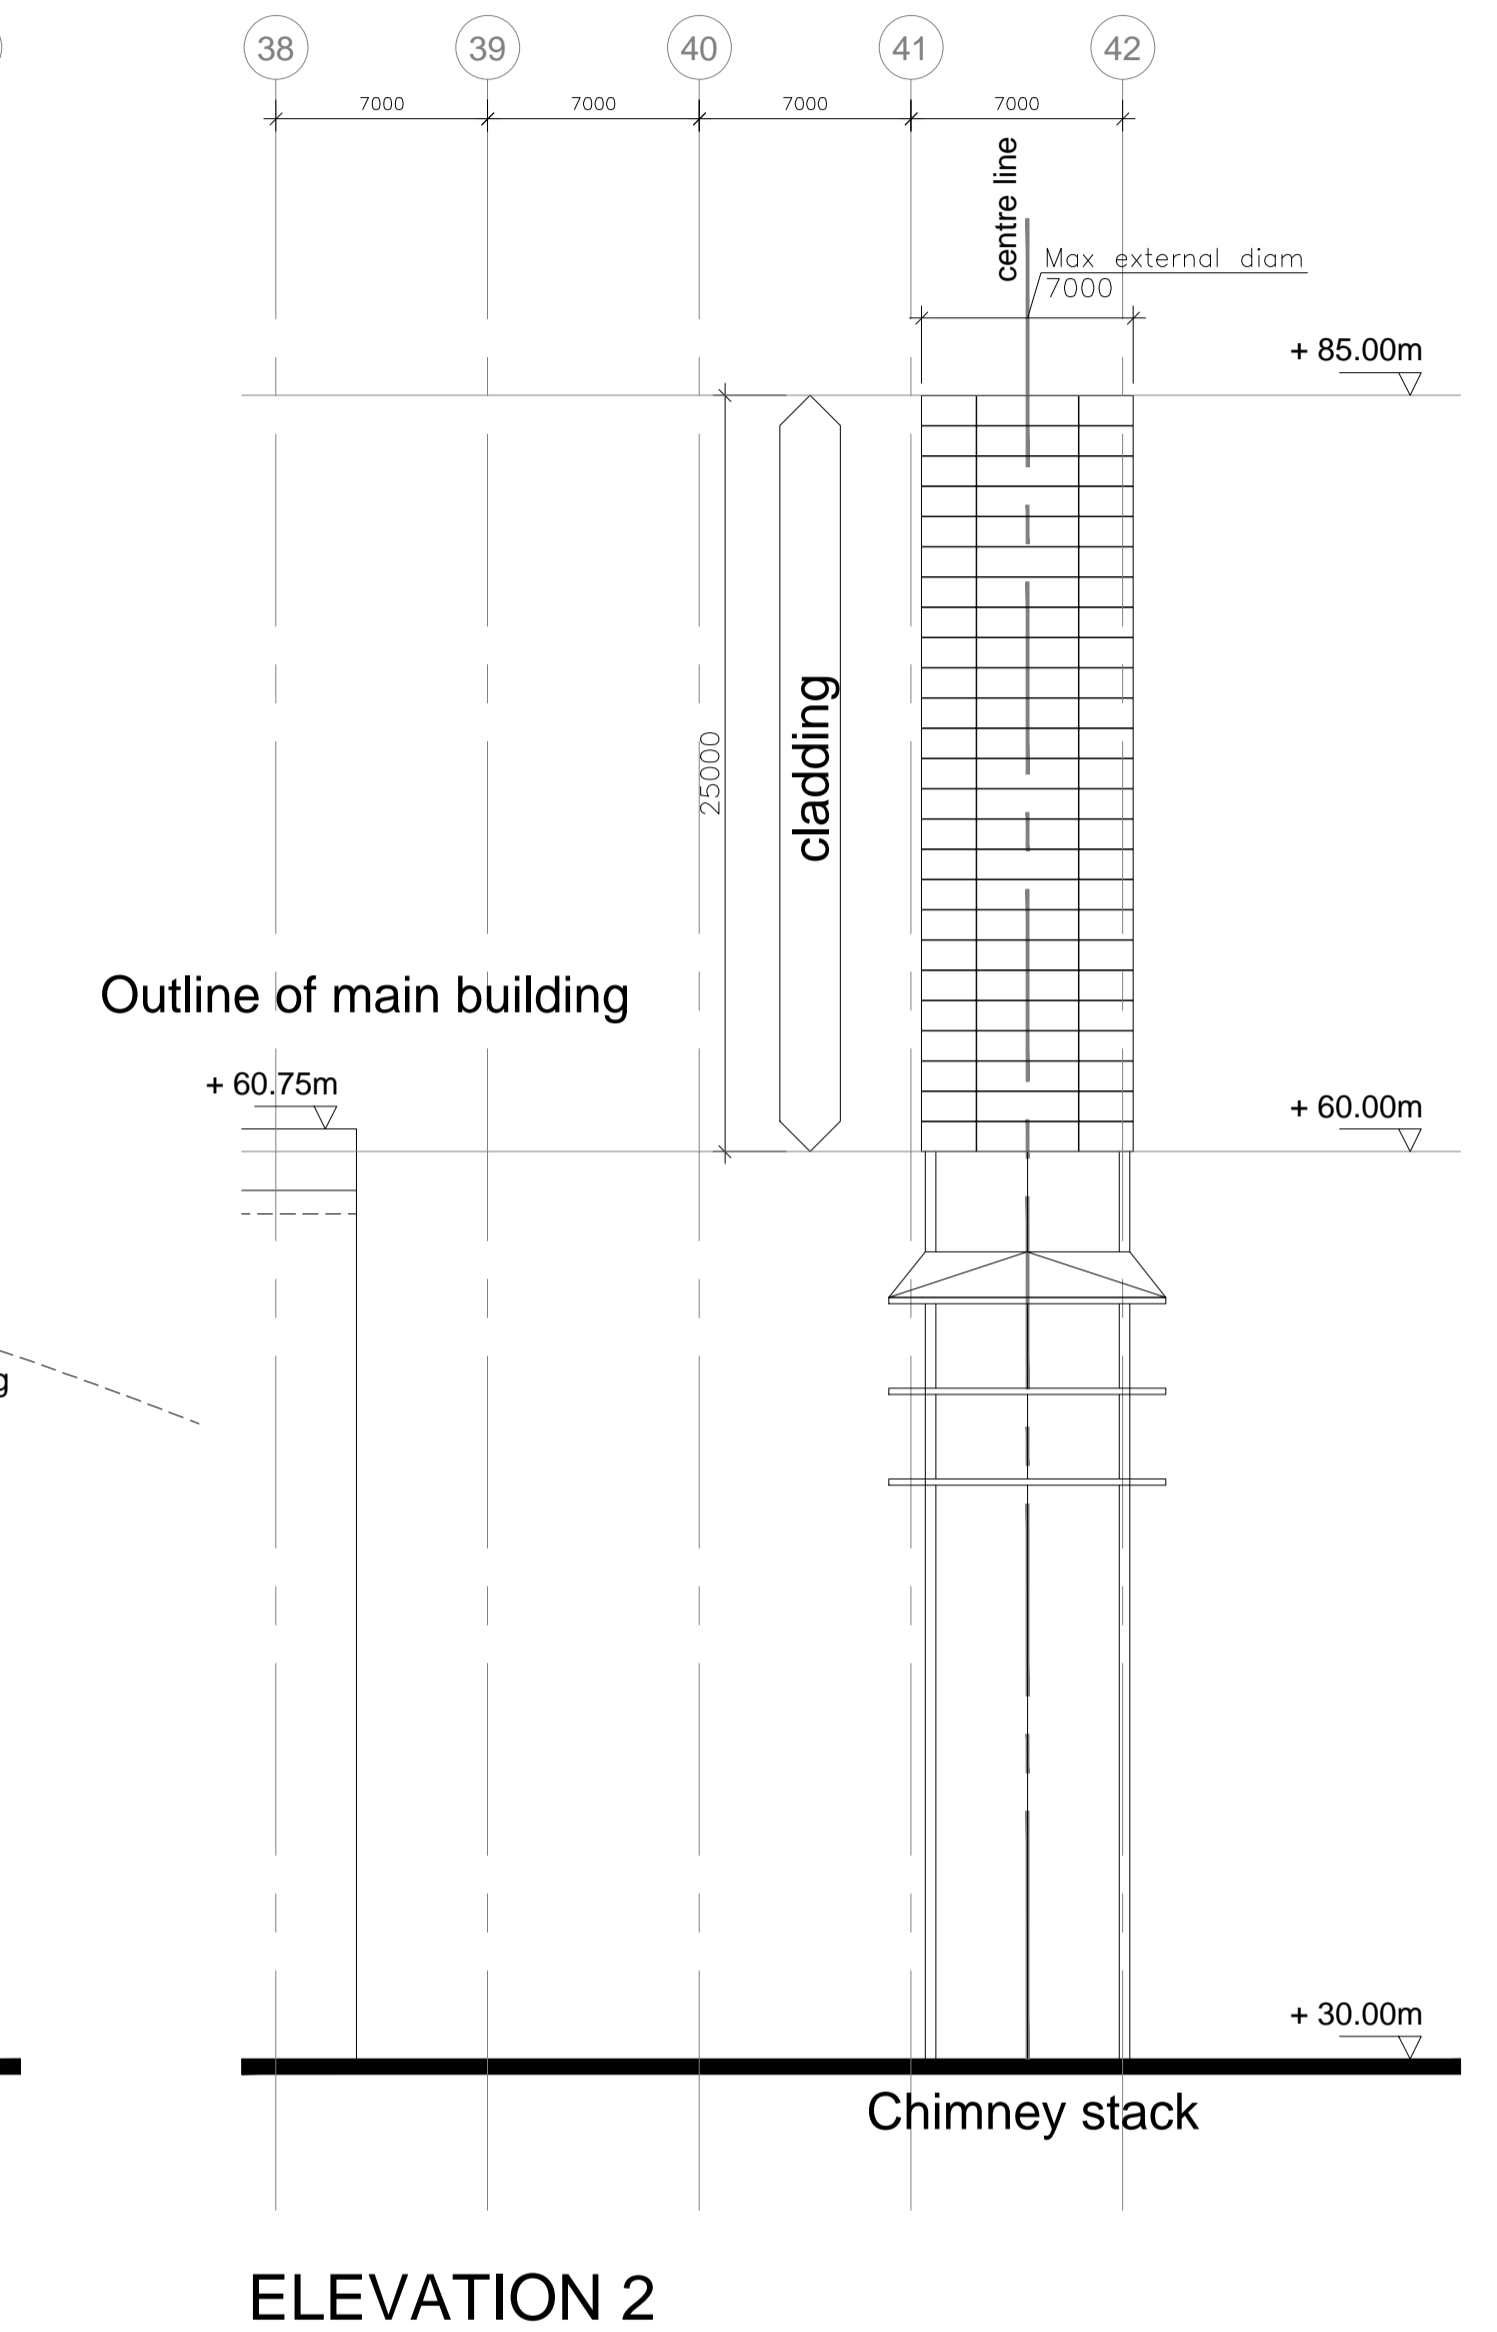


- For planning purposes only  
 - Anyone scaling from this drawing is responsible to make sure that the graphic scale is accurate at a recognisable scale  
 - This drawing is copyright

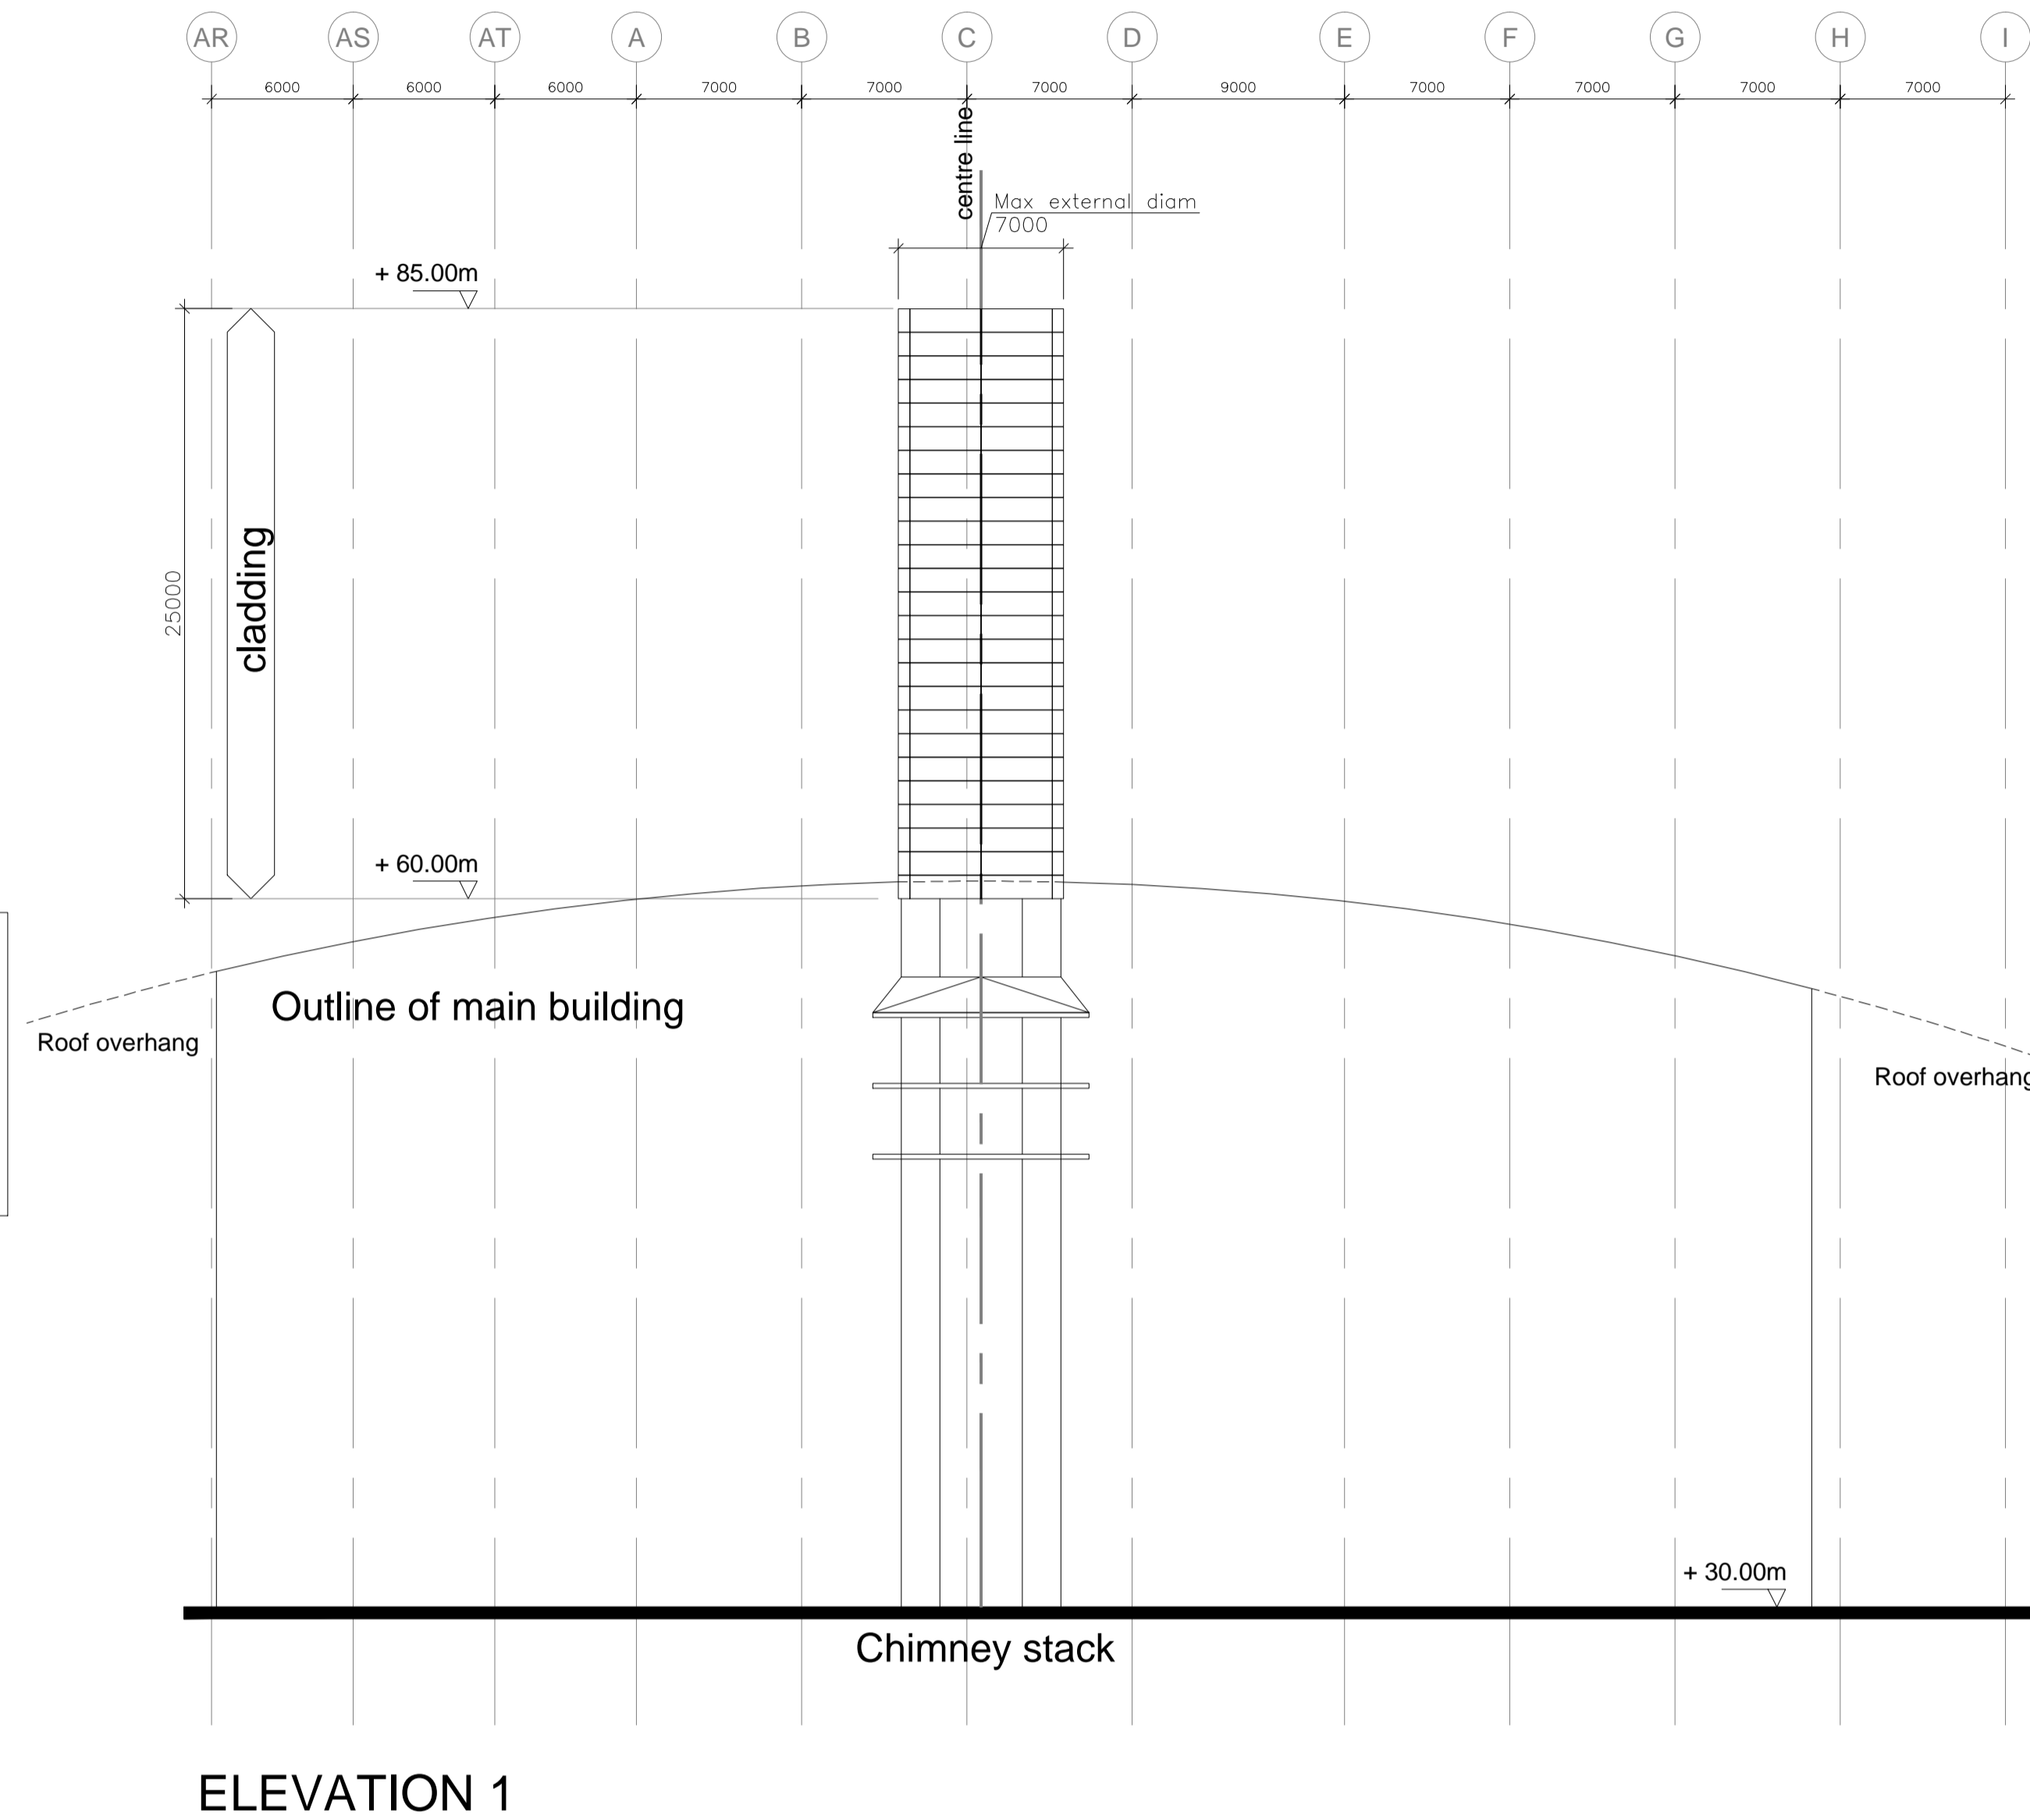

PLAN

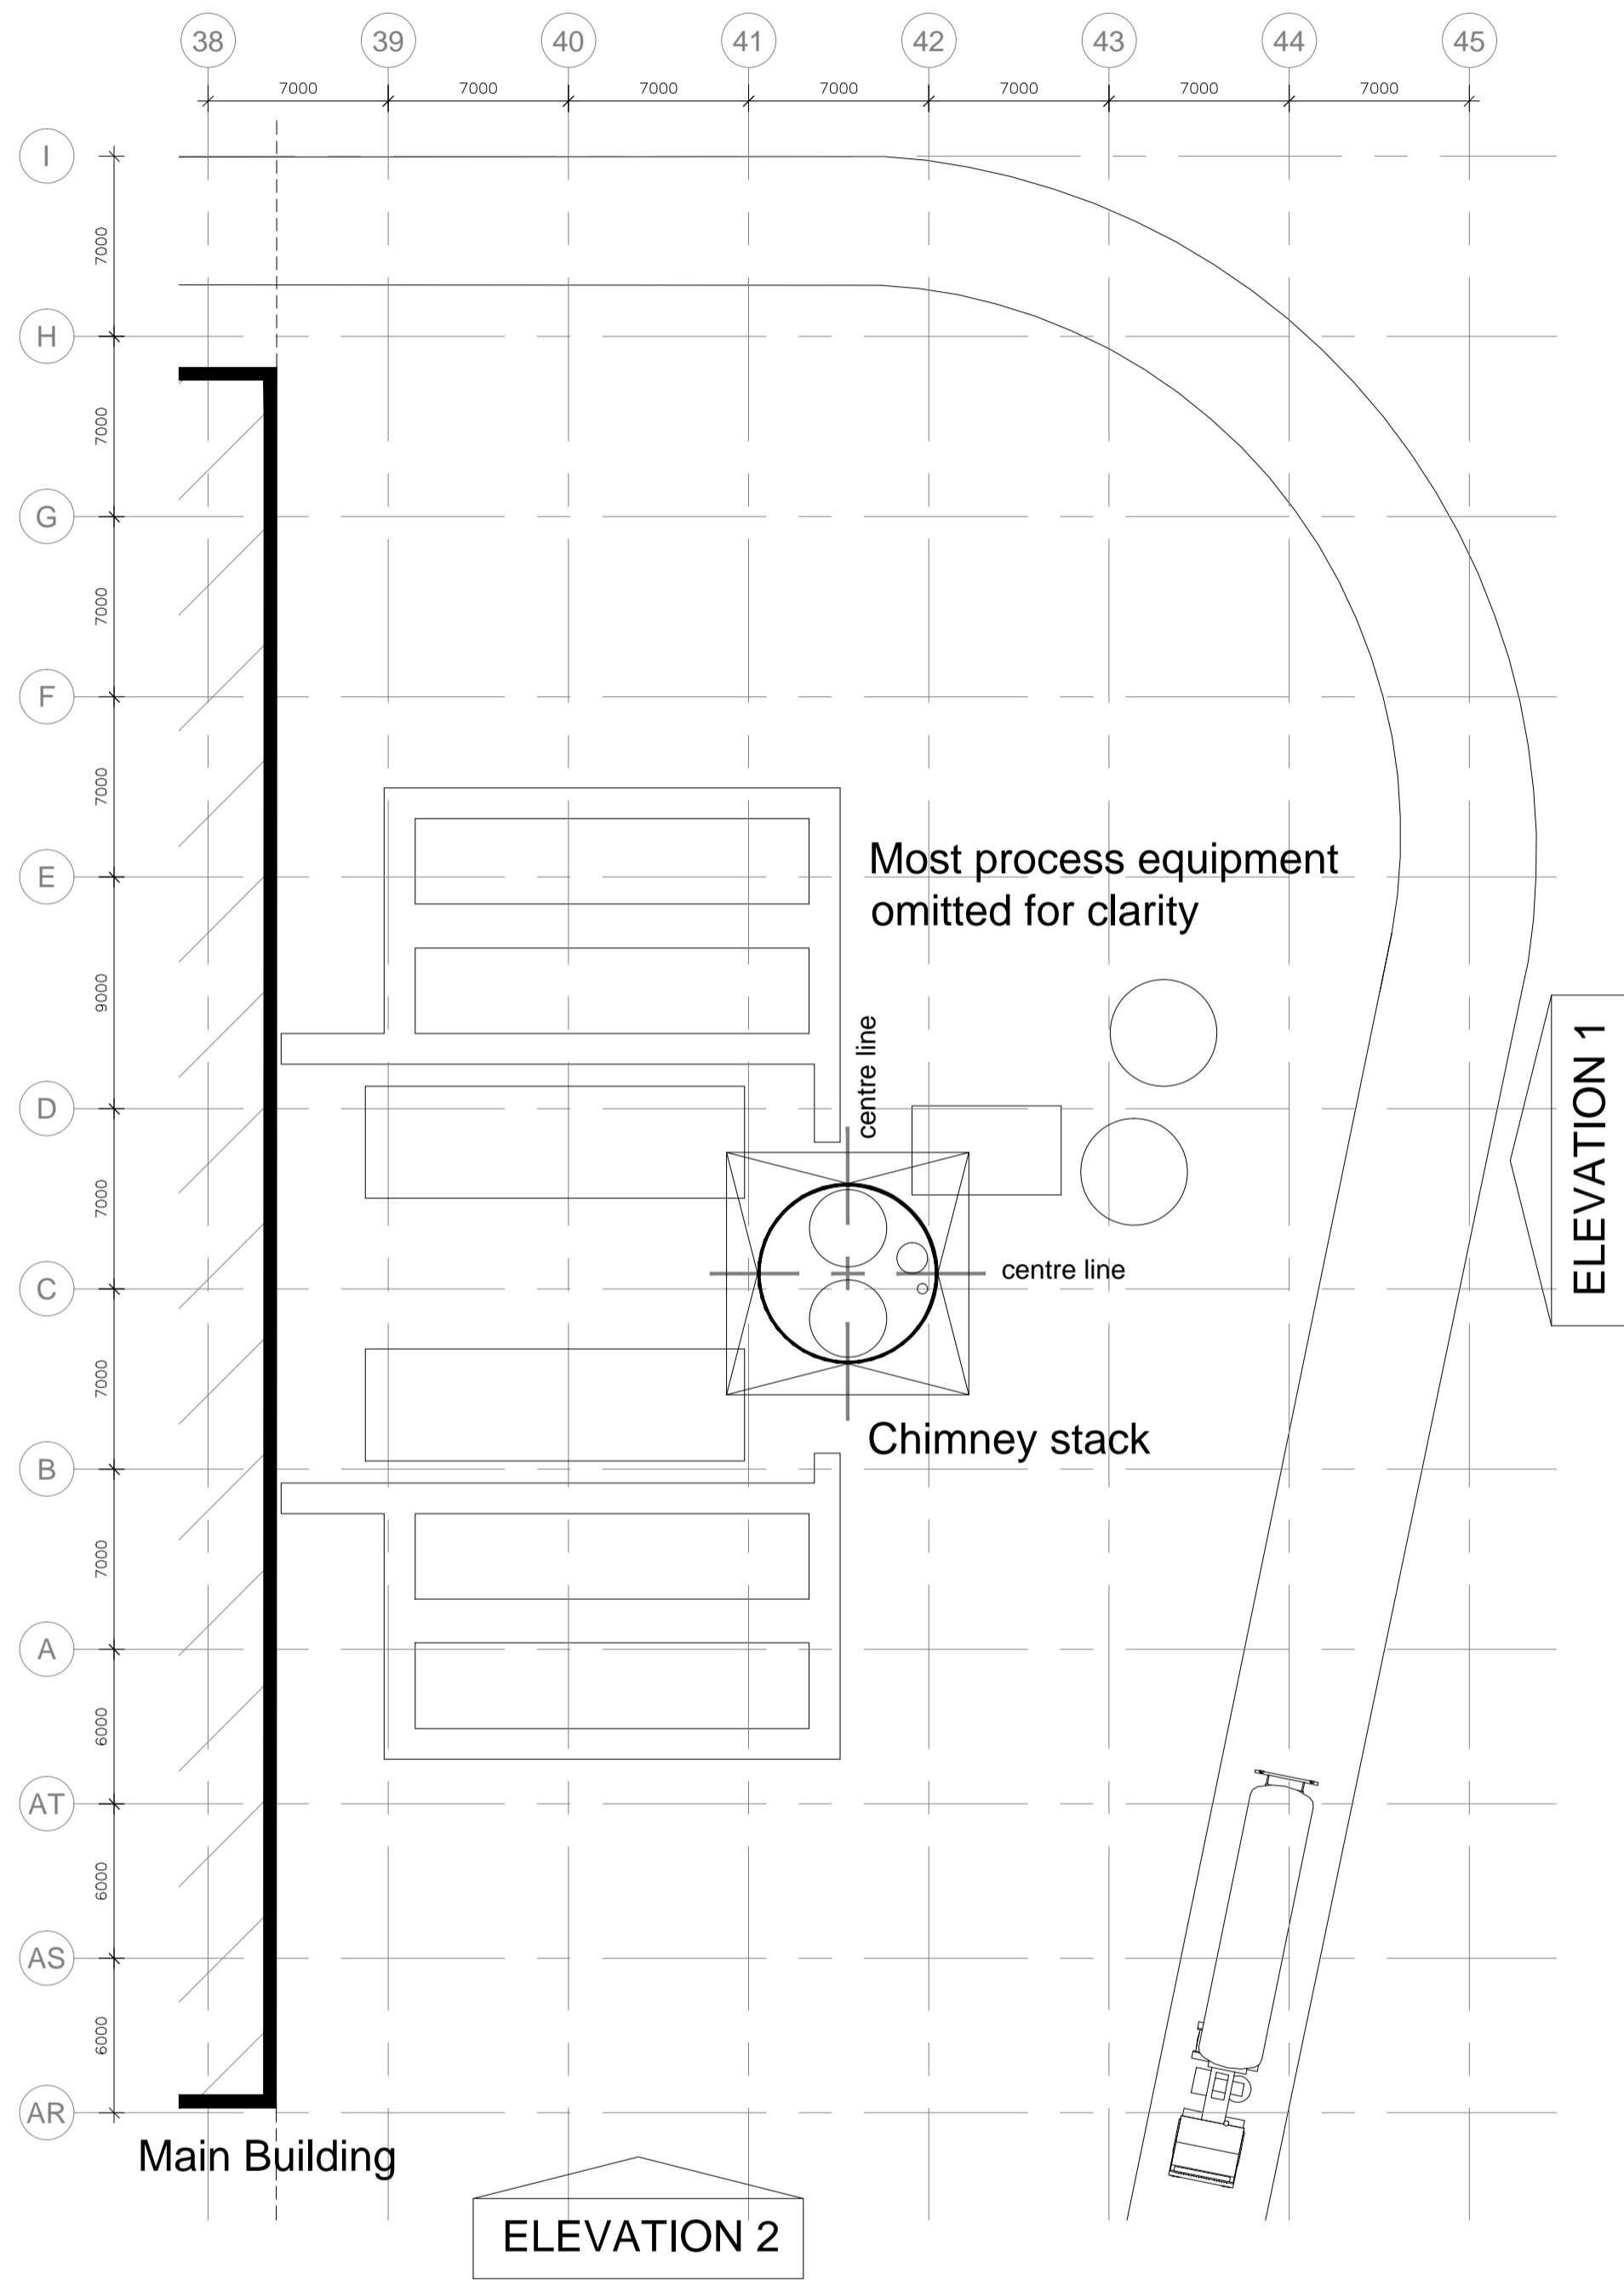

issue	date	drawn	notes	check
A	23.7.15	LRD	REVISED TO ENCLUDE VARIOUS COMMENTS RECEIVED FROM A TO JULY 2015	JF
ORIGINAL	12.3.15	LRD		JF

**ARCTICA**  
 ARCHITECTURE • PROCESS • COST & PROJECT MANAGEMENT  
 Telephone 01780 482200 Fax 01780 480716  
 freshthinking@arctica.co.uk

PROJECT  
**RIVENHALL IWMF**

DRAWING  
**CHIMNEY STACK TOP  
 CLADDING DETAILS  
 PLAN & ELEVATIONS**

AI SCALE 1:250	A3 SCALE 1:500	JOB 15-31
NUMBER LA01	REV A	