



NOTES
SECTION GENERATED USING 3D DESIGN
SHEEPCOTES.dwg PROVIDED TO SLR BY
HONACE ON 26.06.2015.


LEGEND
RESTORATION PROFILE /
GROUND PROFILE

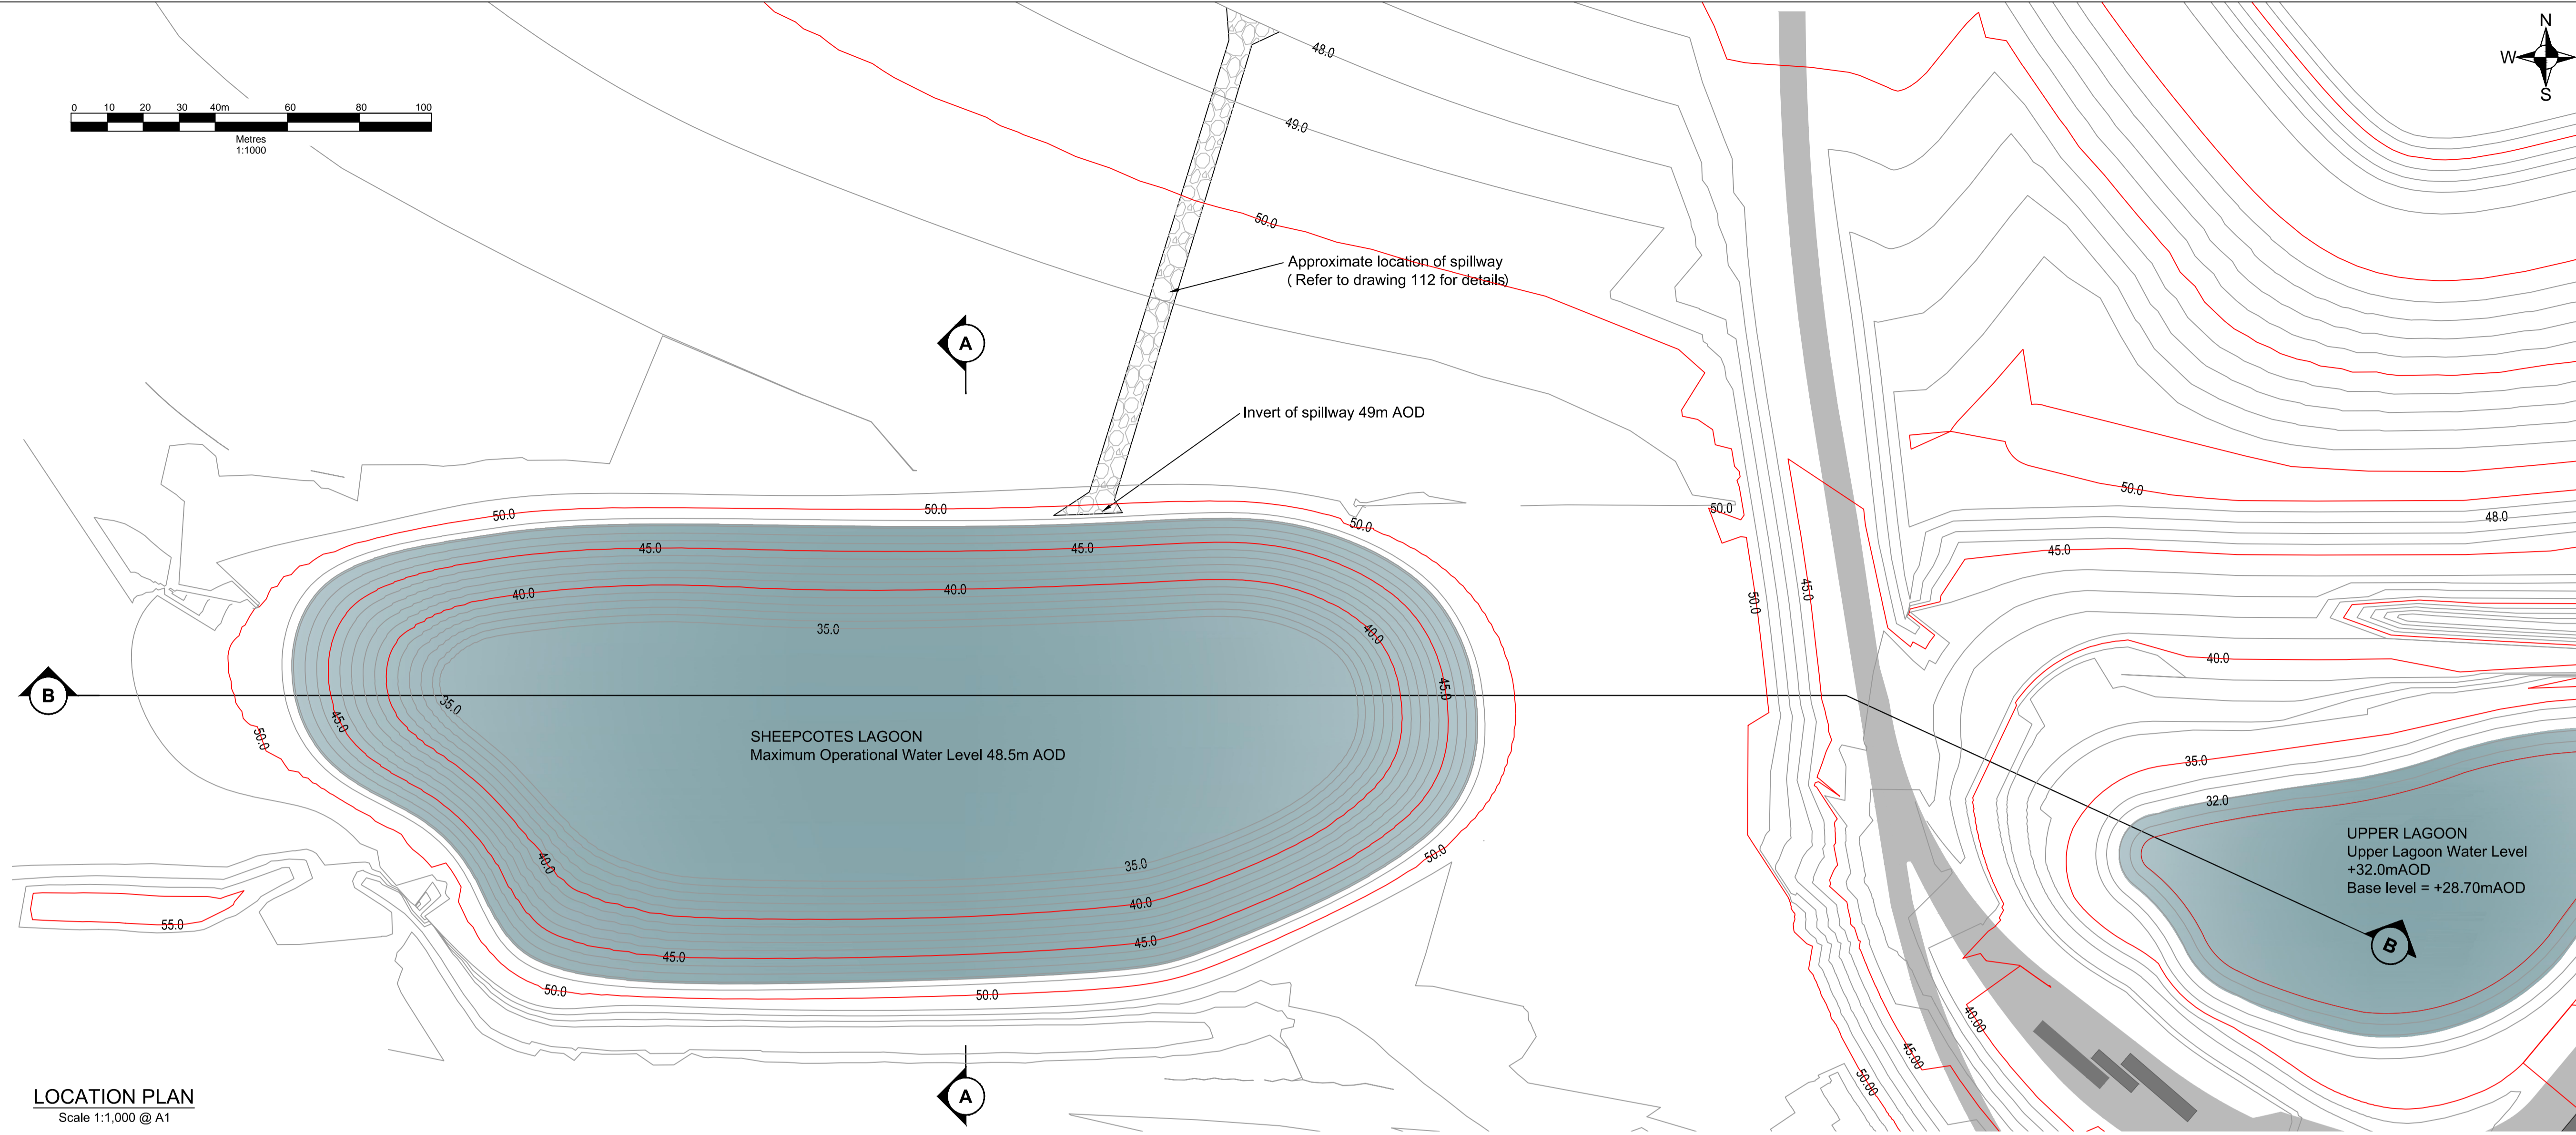


LOCATION PLAN
Scale 1:1,000 @ A1

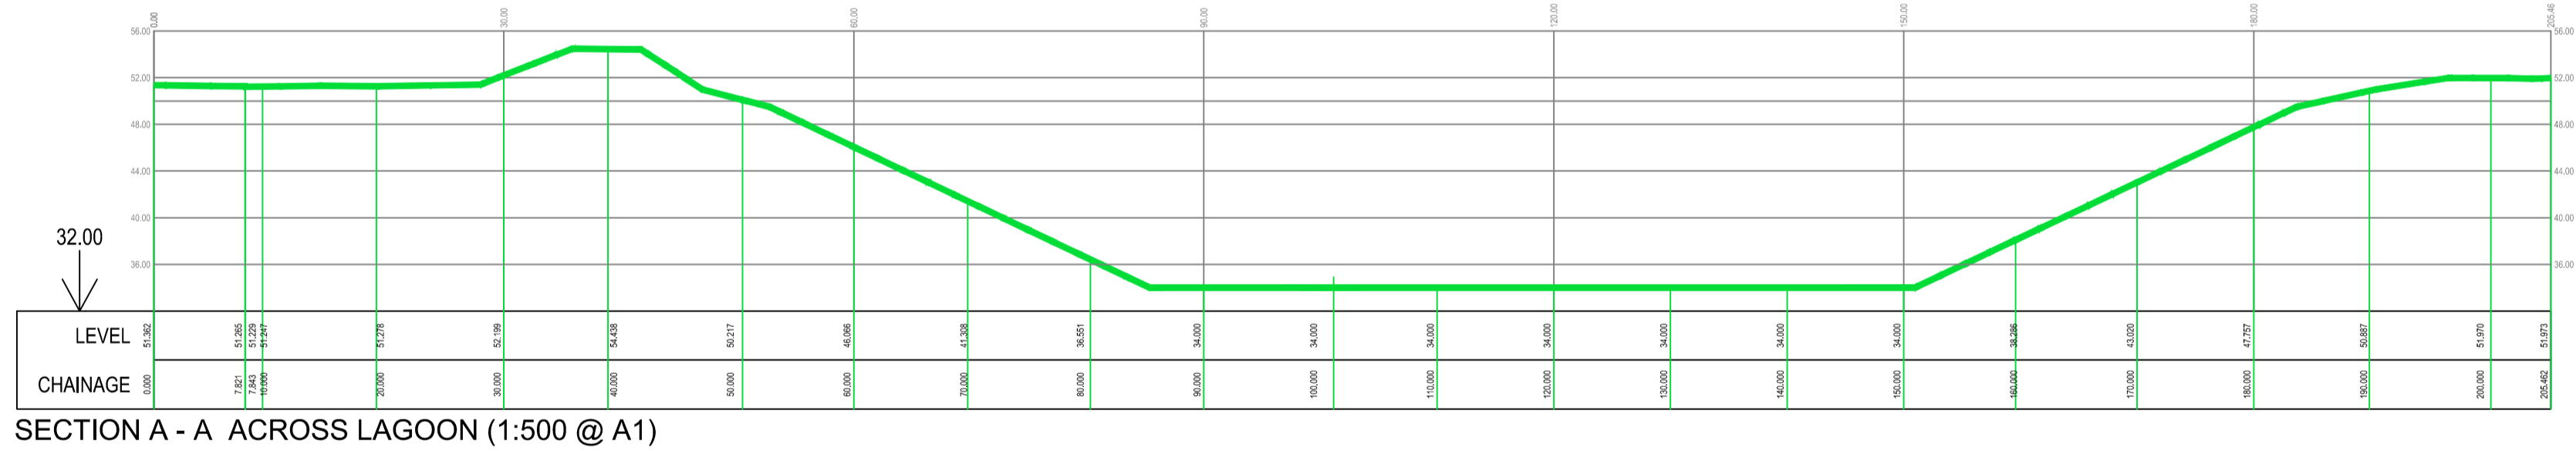

SECTION A - A ACROSS LAGOON (1:500 @ A1)

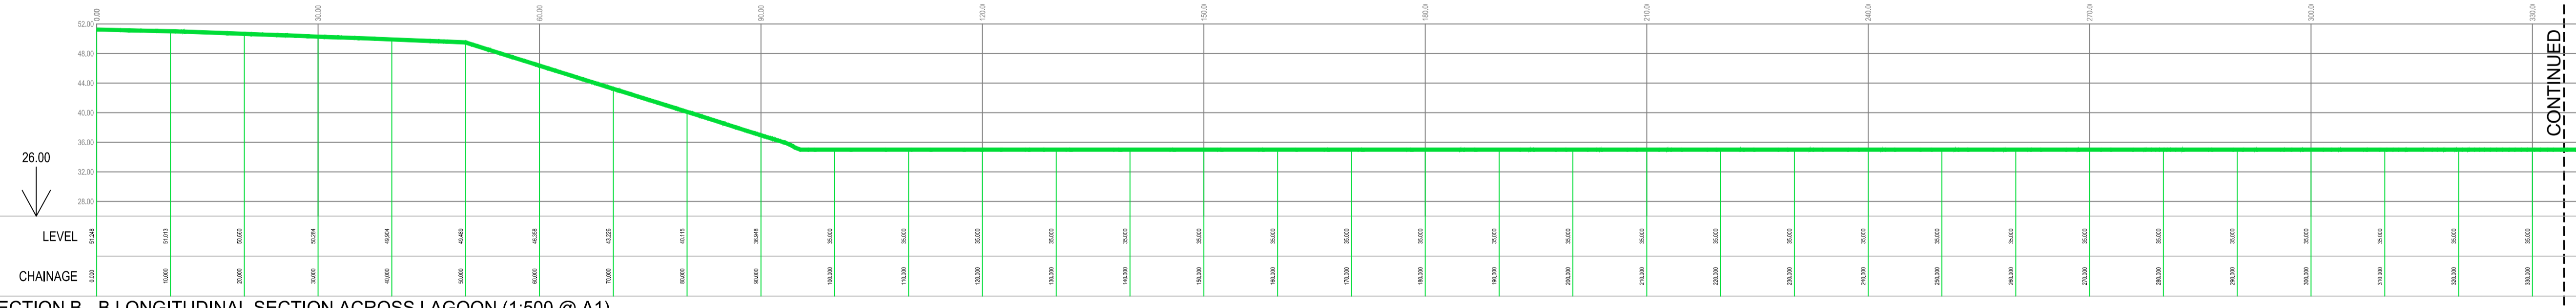

SECTION B - B LONGITUDINAL SECTION ACROSS LAGOON (1:500 @ A1)

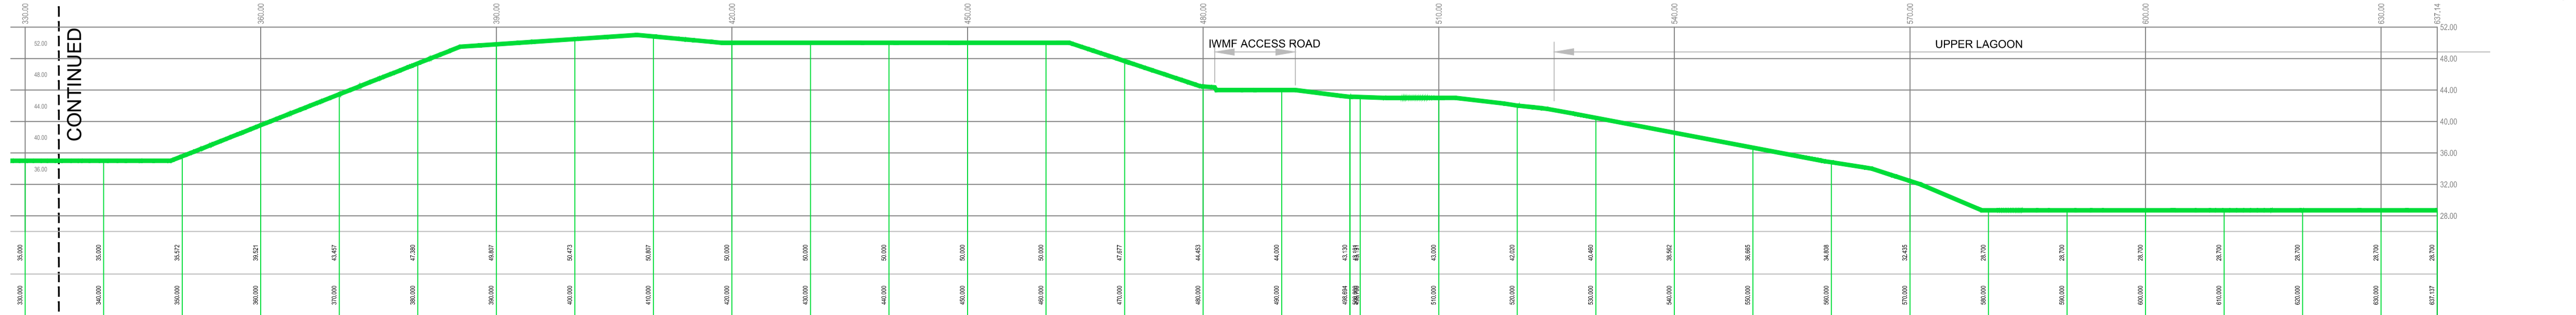

SECTION B - B CONTINUED (1:500 @ A1)

Revision	By	PS	DP	Initial Issue
0				Initial Issue (Detail taken from Dwg 010: Rev4)

Gent Fairhead & Co. Ltd.

SLR
TREEWOOD HOUSE
ROWDEN LANE
BRADFORD-ON-AVON
WILTS. BA15 2AU
T: 01225 309400
F: 01225 309401
www.slrconsulting.com

Site
RIVENHALL AIRFIELD

Project
RIVER BLACKWATER ABSTRACTION

Drawing Title
SHEEPCOTES LAGOON SECTIONS

Scale
1:500 @ A1

Date
JULY 2016

Drawing Number
110

Revision
0

DRAFT

495.0007.0004.07.110.0 - Sheepcotes Lagoon Sections.dwg