




**SECTION A-A' - Through Sheepscotes Lane (x4 vertical exaggeration)**

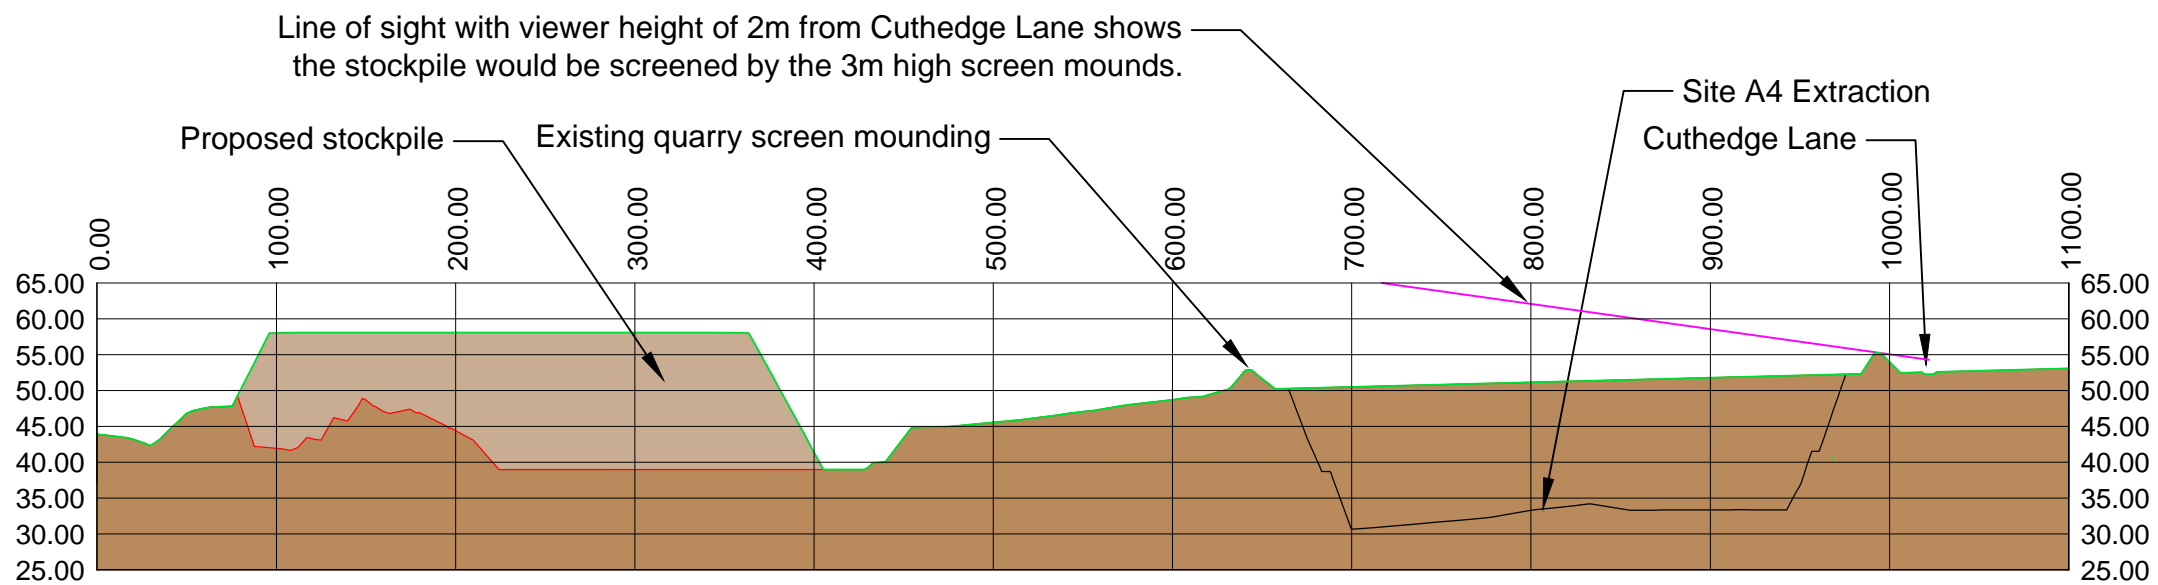

**SECTION B-B' - Through Cuthedge Lane (x4 vertical exaggeration)**

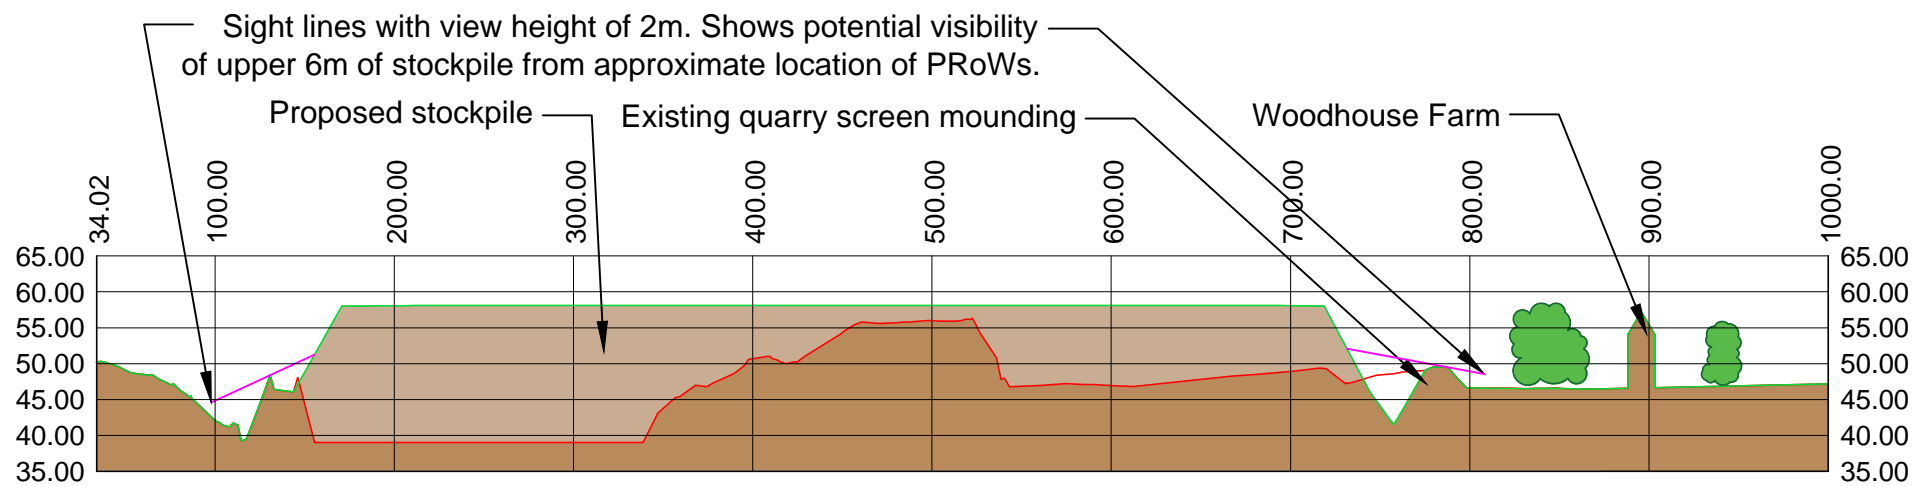

**SECTION C-C' - Through PRoW/ Woodhouse Farm (x4 vertical exaggeration)**

Client					
<b>HONACE</b>					
Project					
Blackwater Aggregates Bradwell Quarry					
Title					
New Field Stockpile and Sheepcotes Lagoon Sections AA to CC					
Size	Scale	Date	Created by	Reviewer	
A3	nts	10.04.16	CD	NR	
Drawing No.					Rev
<b>20/01/10</b>					<b>A</b>
					
<small>DRaW (UK) Ltd Morwick Hall York Road Leeds LS15 4TA t: 0113 8232871 e: info@draw-uk.com www.draw-uk.com</small>					