




- For planning purposes only
 - Anyone scaling from this drawing is responsible to make sure that the graphic scale is accurate at a recognisable scale
 - This drawing is copyright

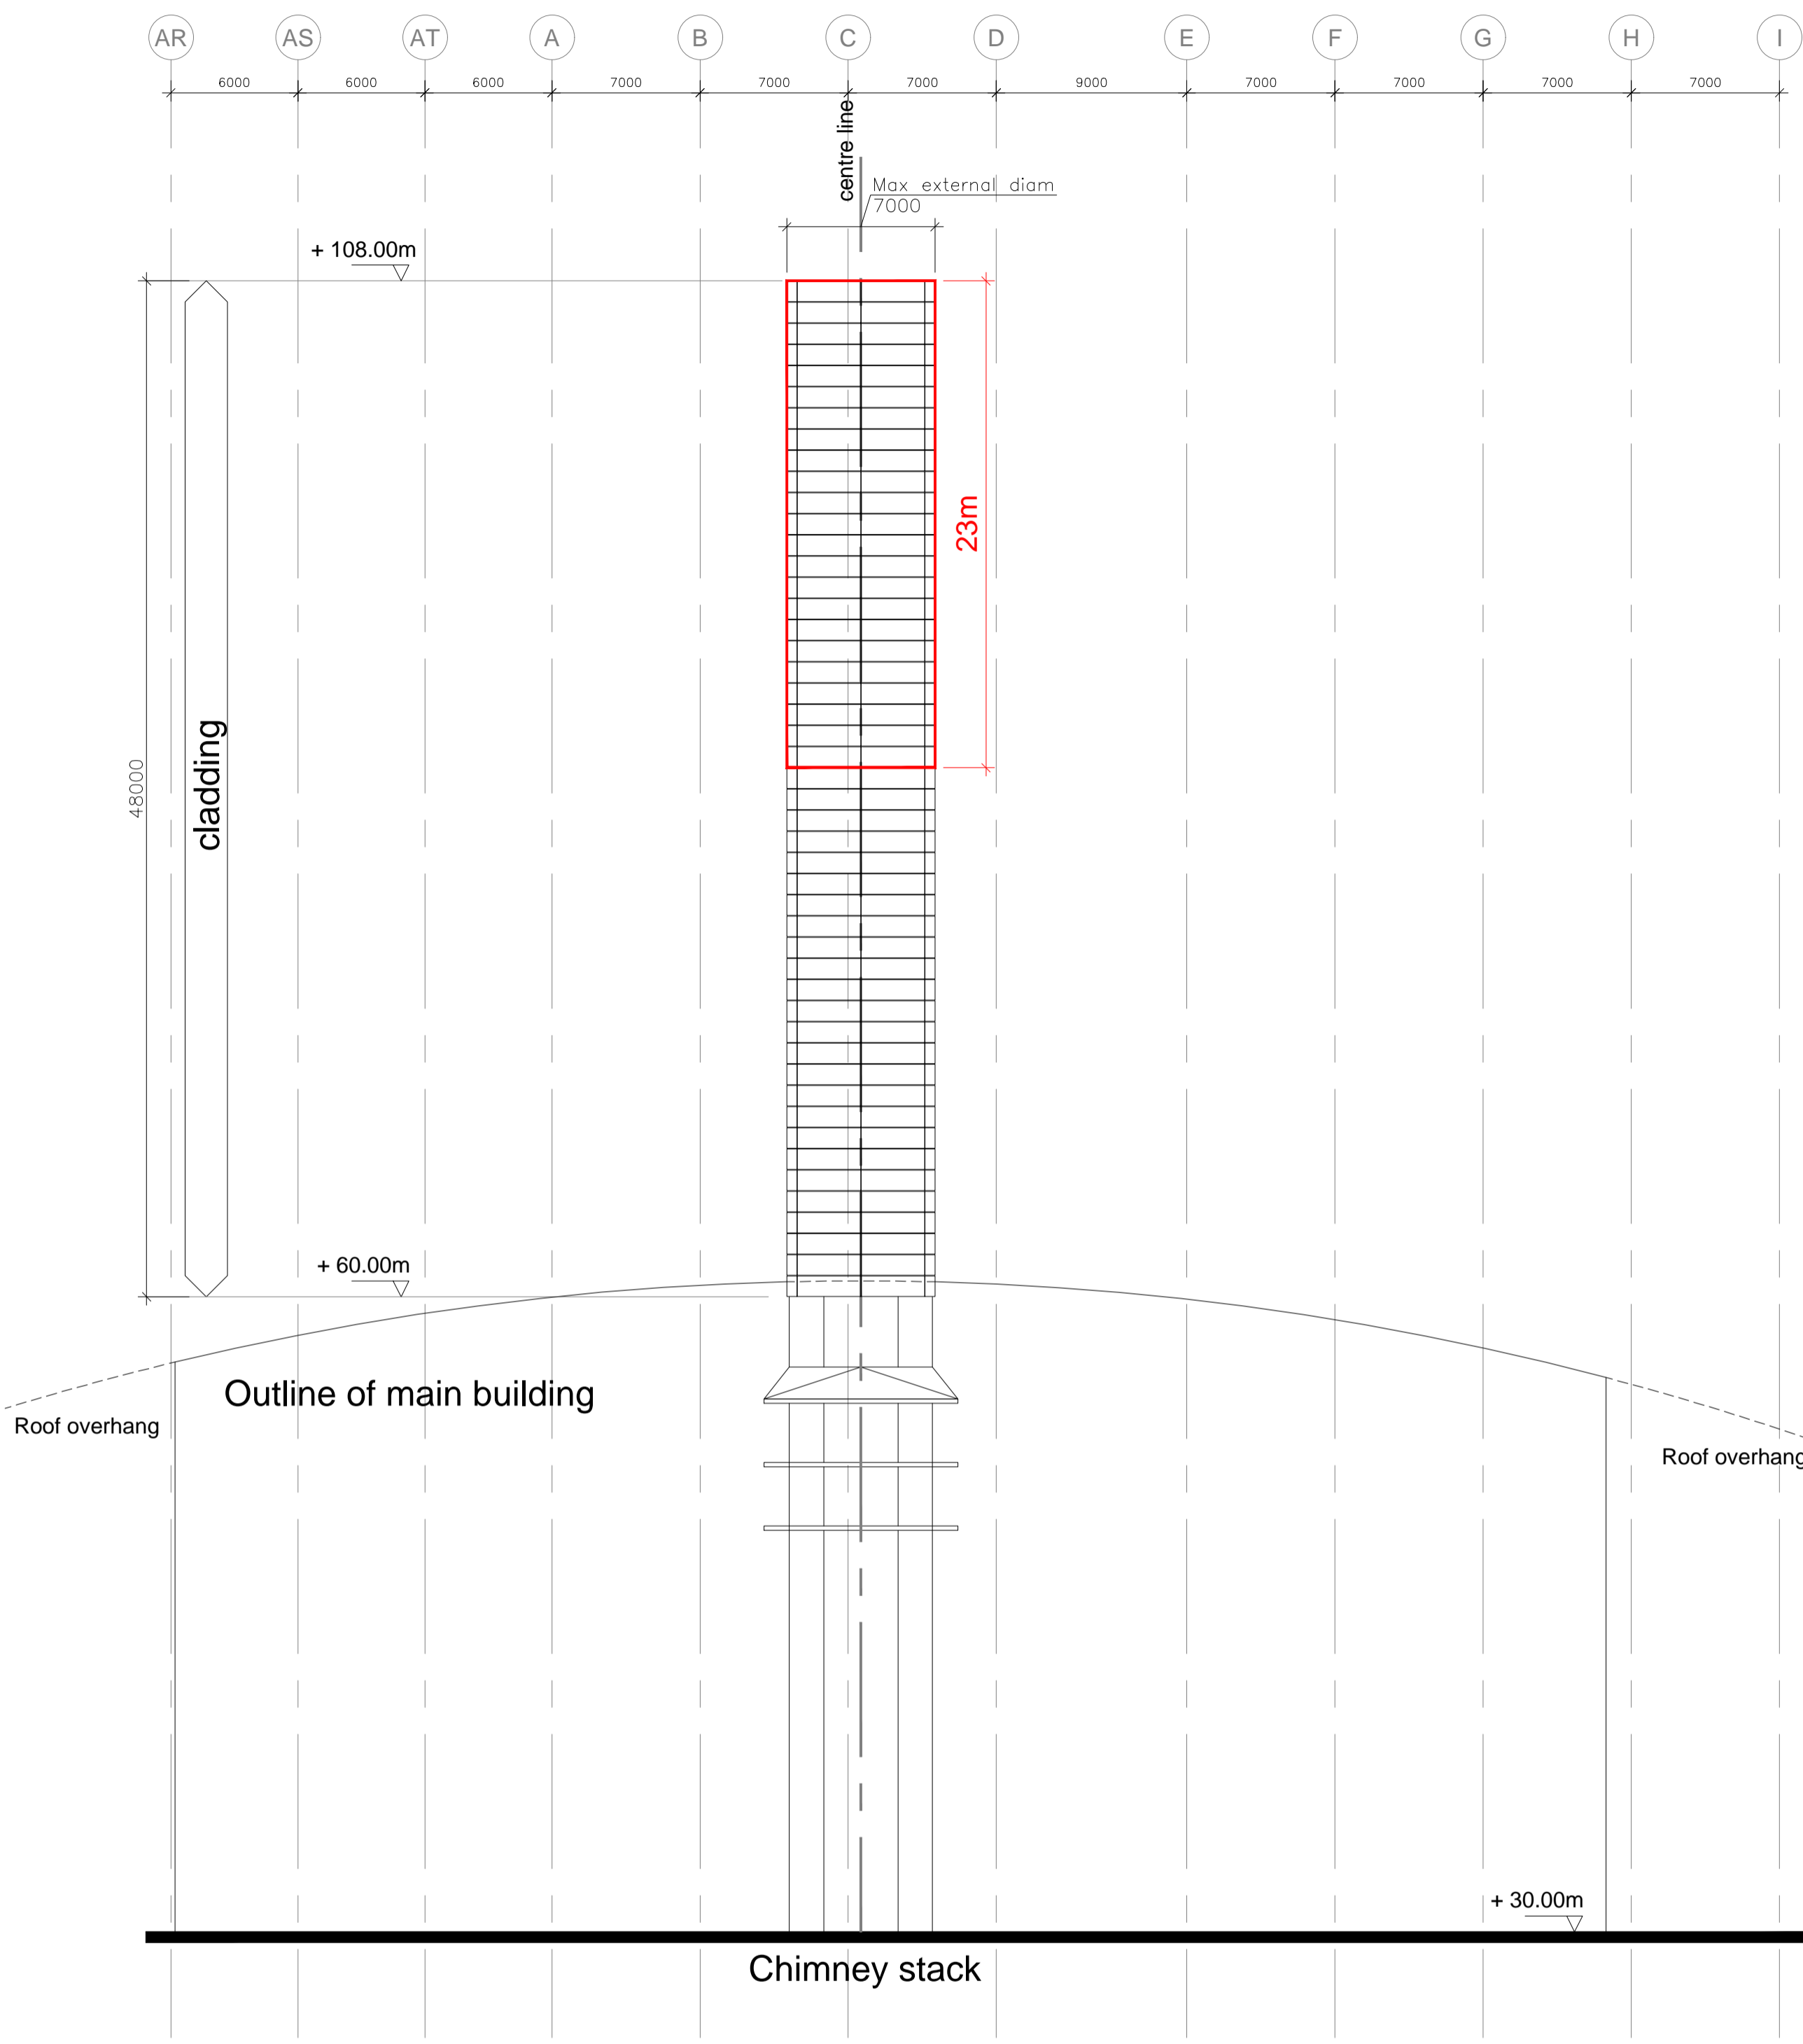

ELEVATION 1

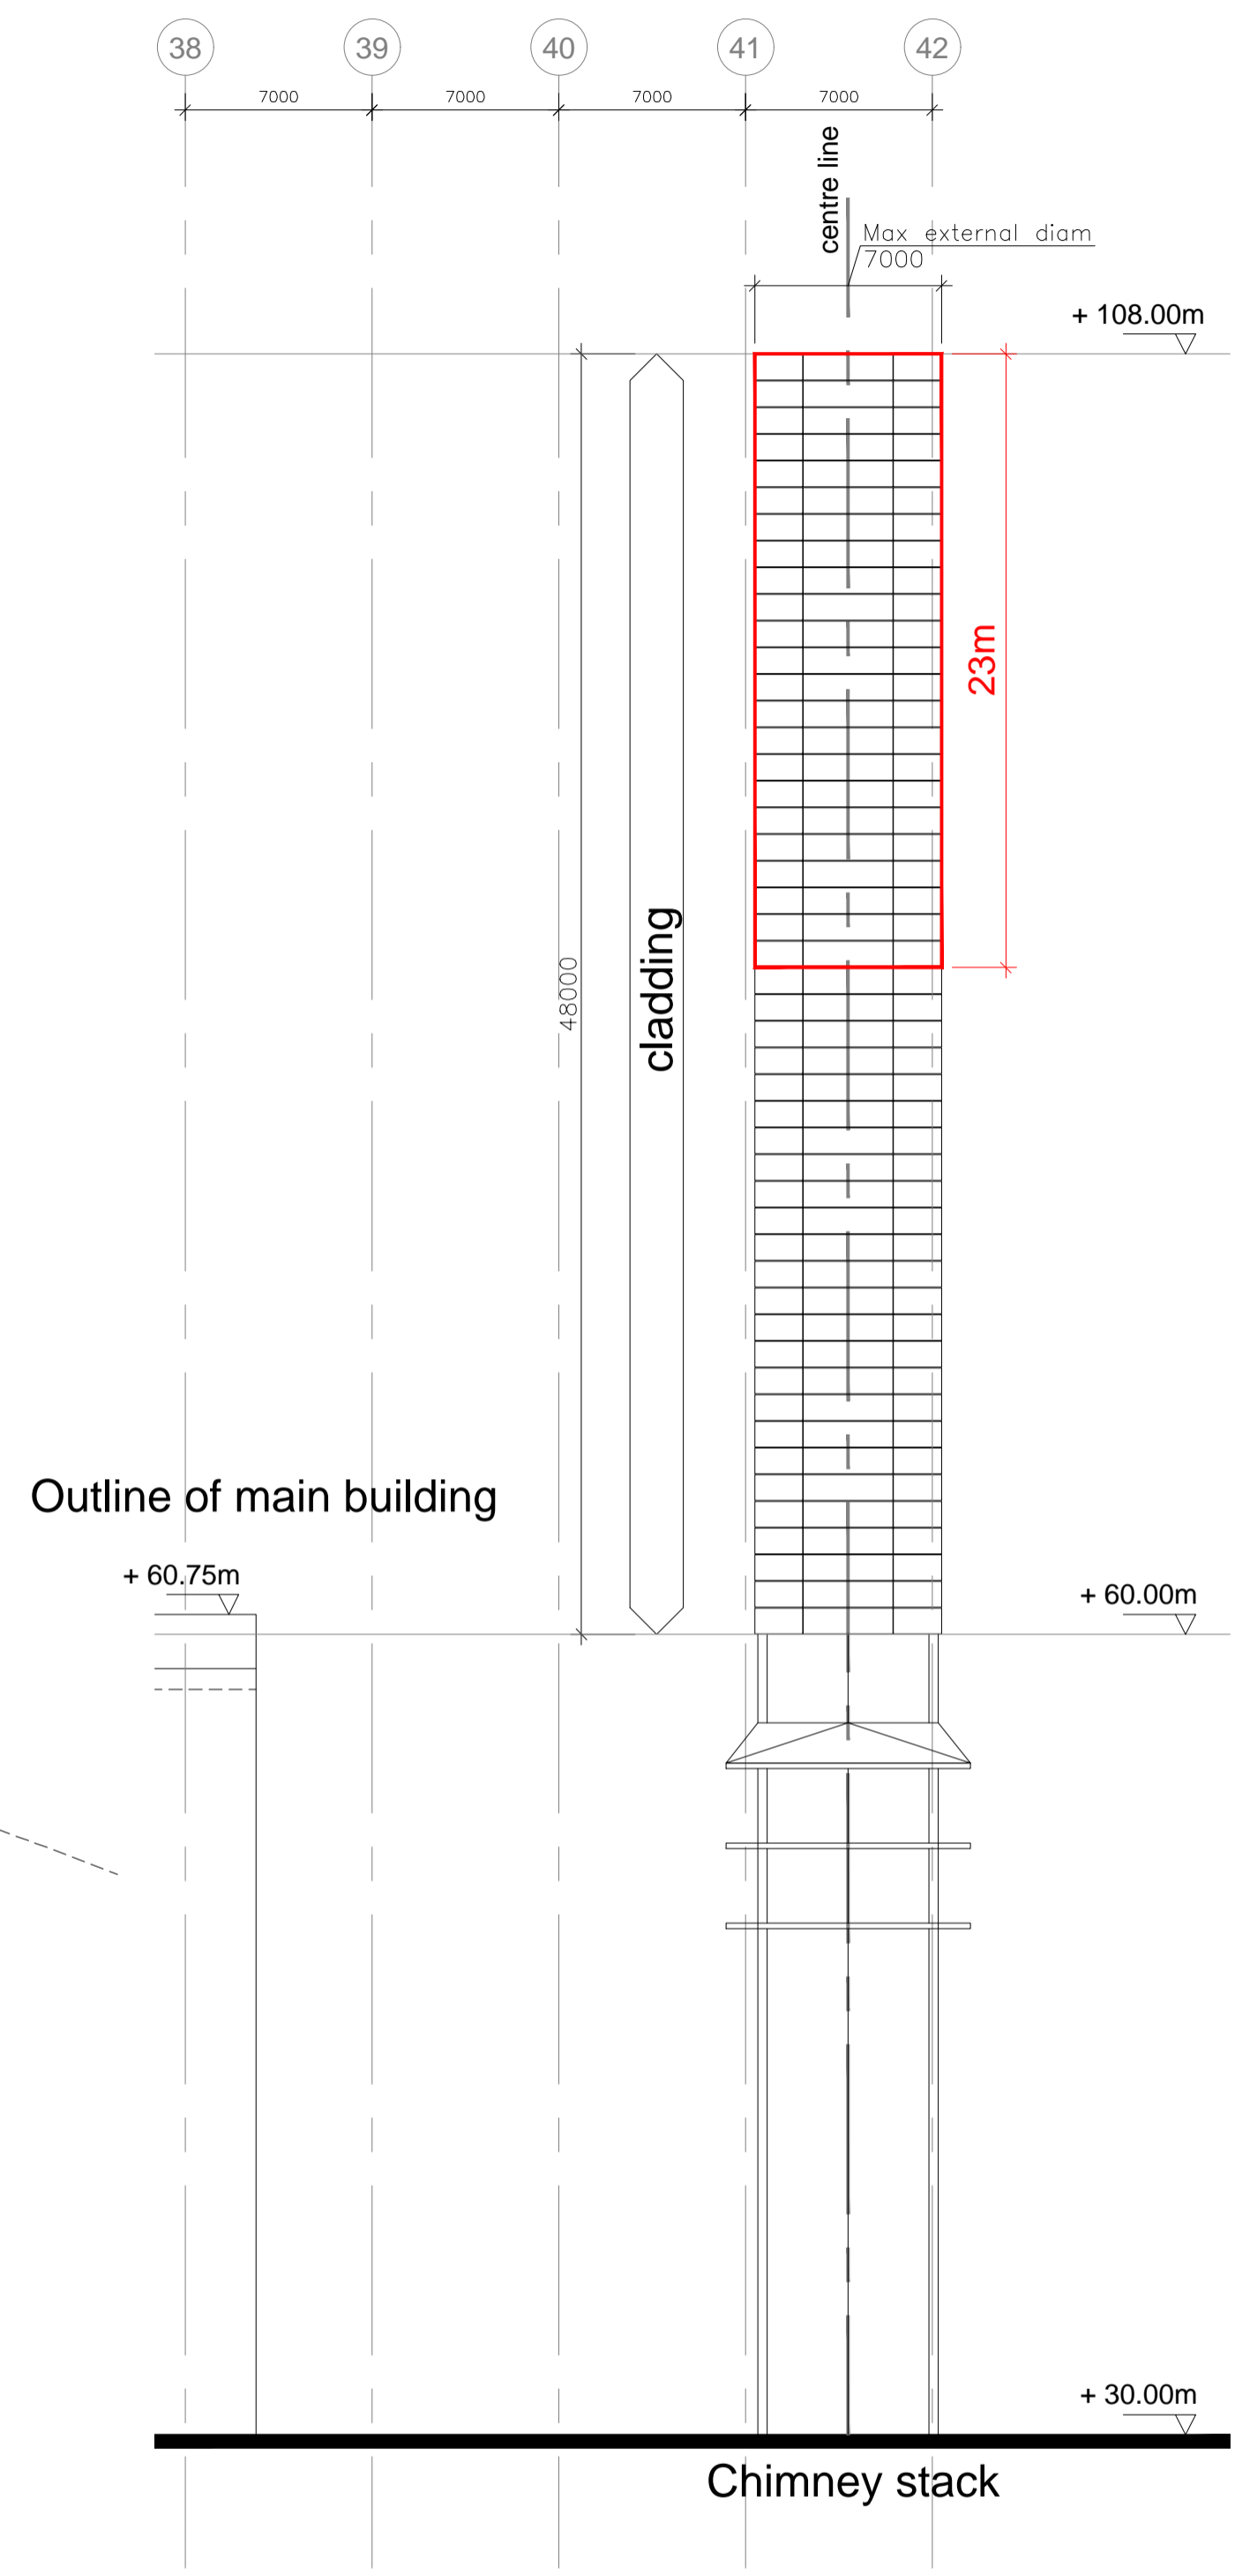

ELEVATION 2

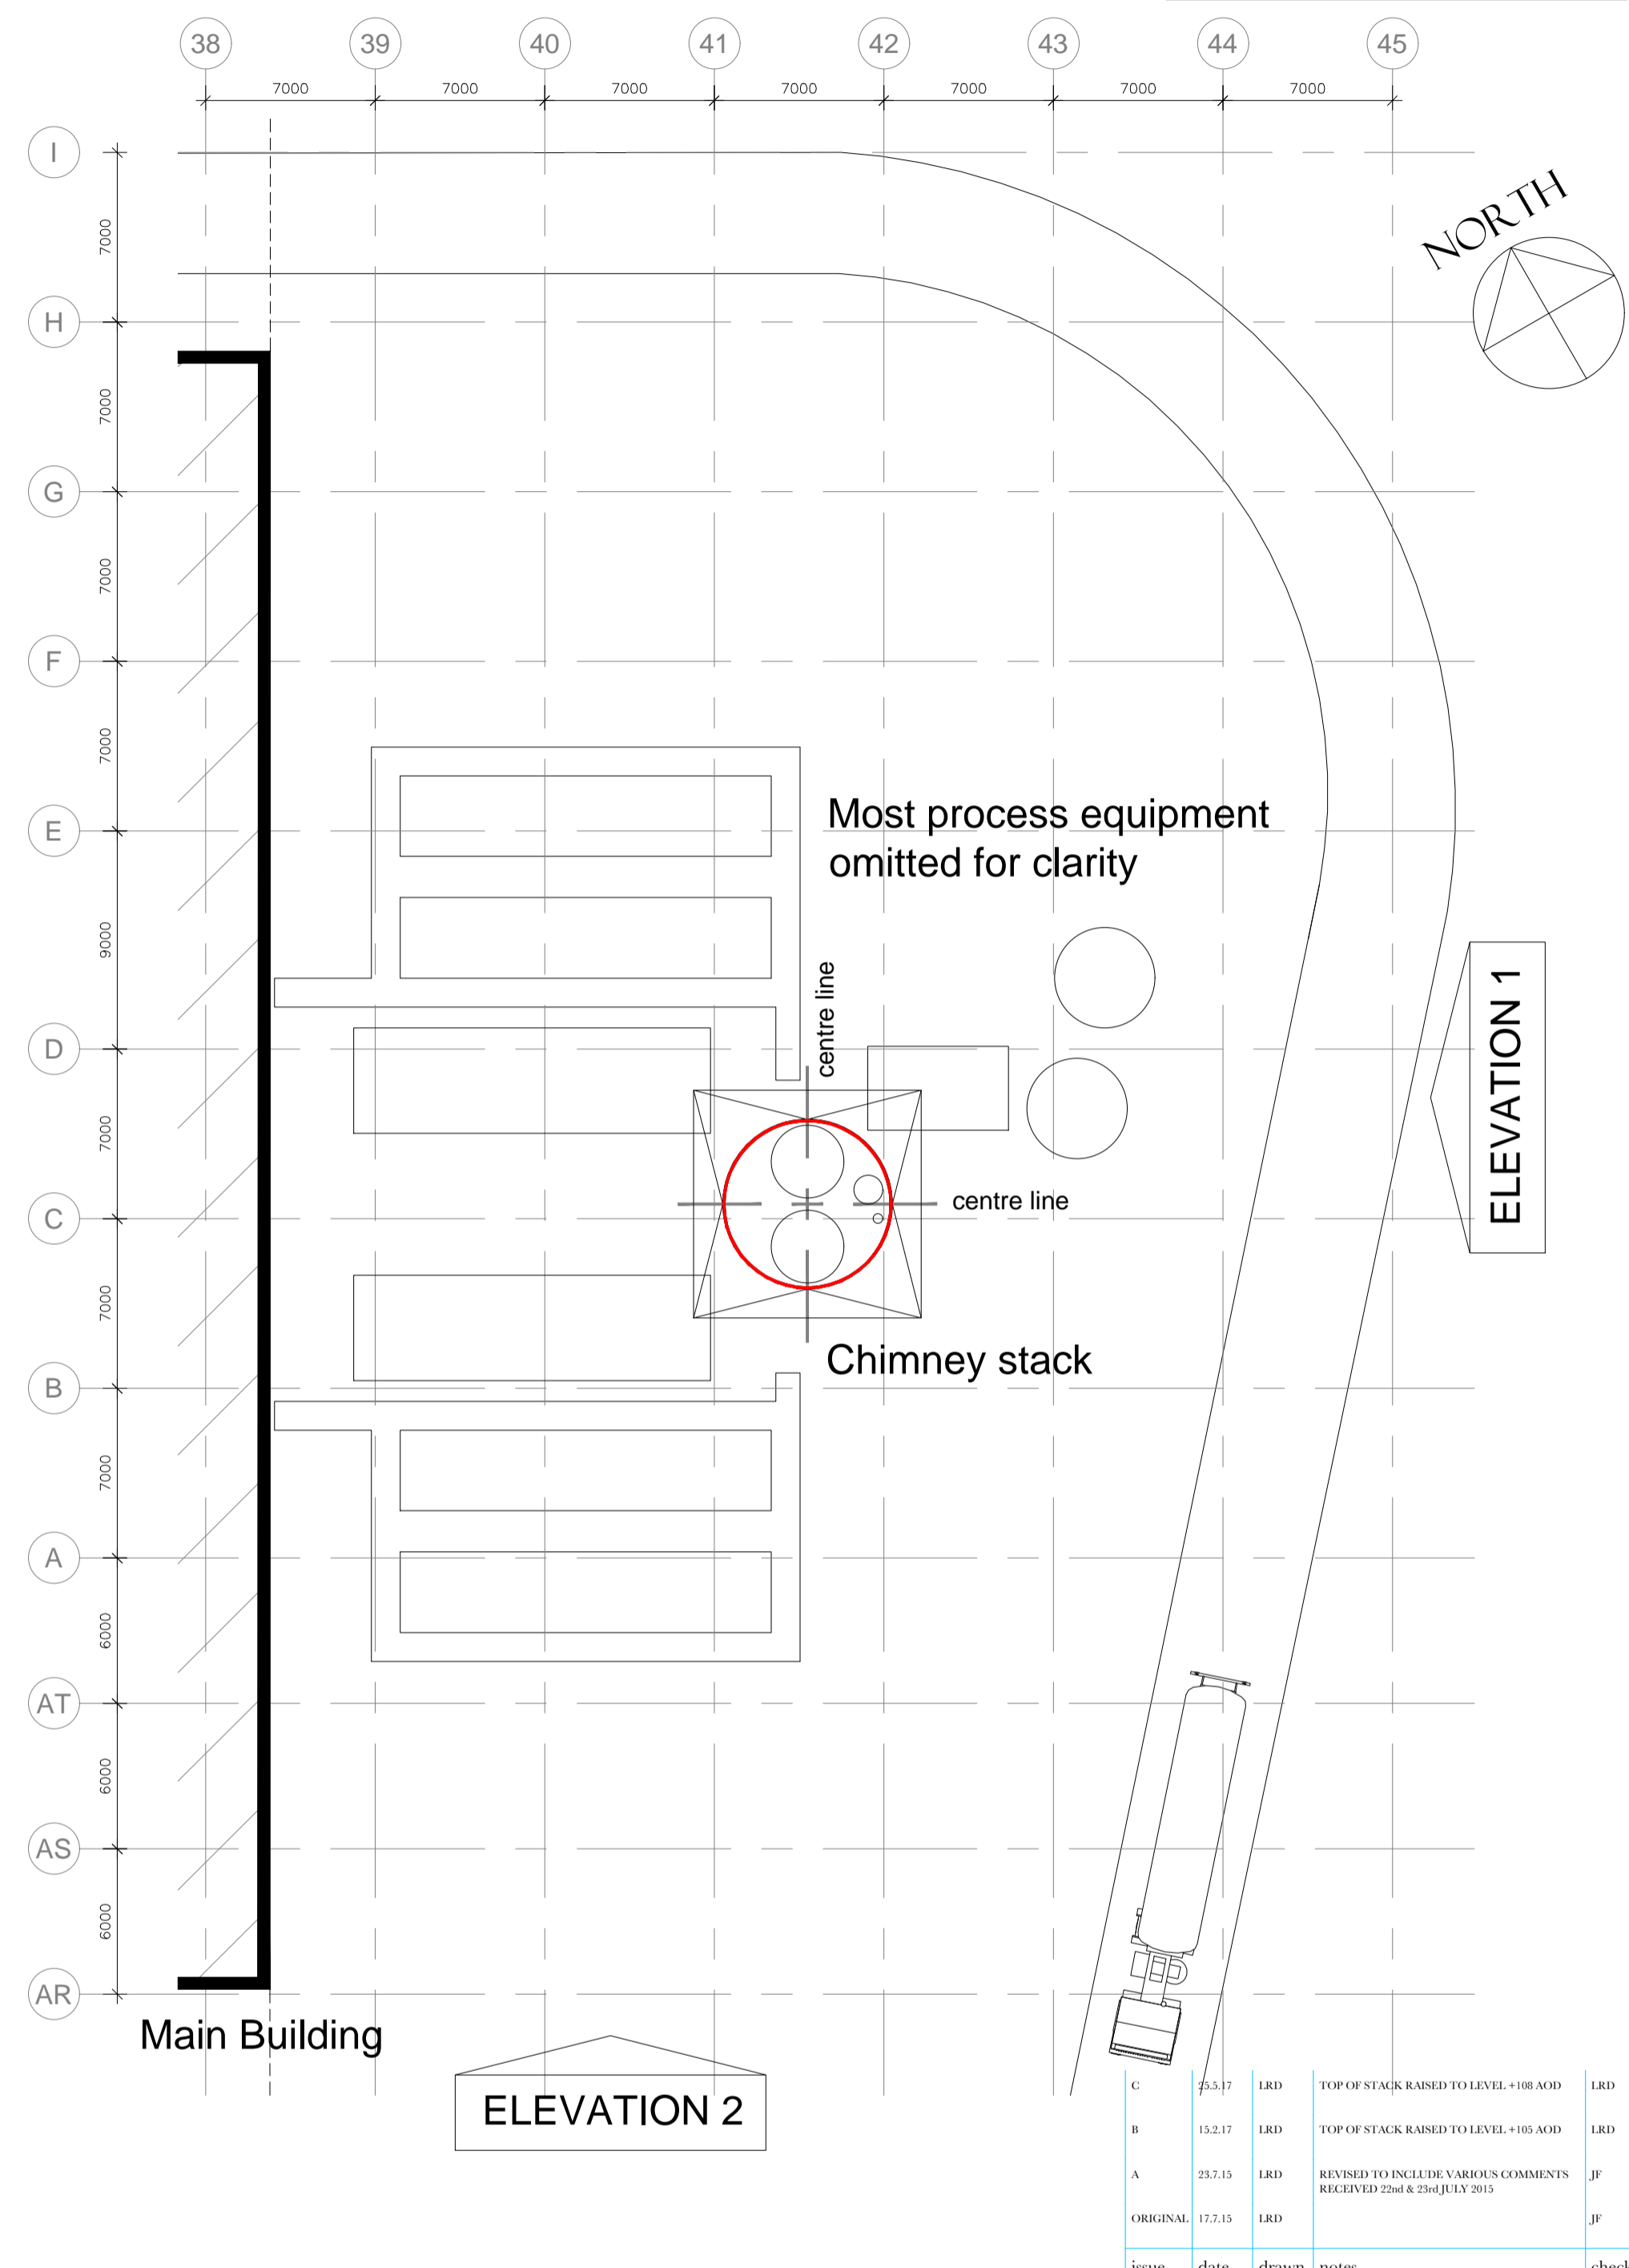

PLAN

Issuc	date	drawn	notes	check
C	25.1.17	LRD	TOP OF STACK RAISED TO LEVEL +108.000	LRD
B	15.2.17	LRD	TOP OF STACK RAISED TO LEVEL +105.000	LRD
A	29.7.15	LRD	REVISED TO INCLUDE VARIOUS COMMENTS RECEIVED 29th & 30th JULY 2015	JF
ORIGINAL	12.2.15	LRD		JF

— Planning Application Boundary



ARCTICA
 ARCHITECTURE • PROCESS • COST & PROJECT MANAGEMENT
 Telephone 01780 482200 Fax 01780 480716
 freshthinking@arctica.co.uk

PROJECT
RIVENHALL IWMF

DRAWING
**CHIMNEY STACK TOP
 CLADDING DETAILS
 PLAN & ELEVATIONS**

A1 SCALE	A3 SCALE	JOB
1:250	1:500	15-31
NUMBER	REV	
LA01	B	