




**INPUT**

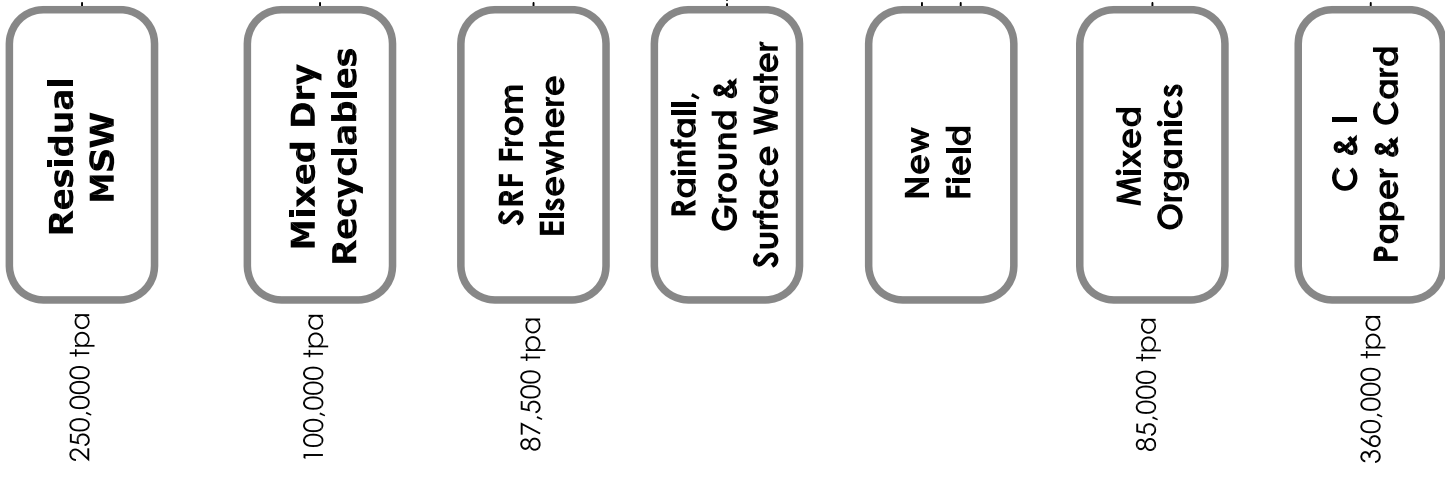

**PROCESSES**

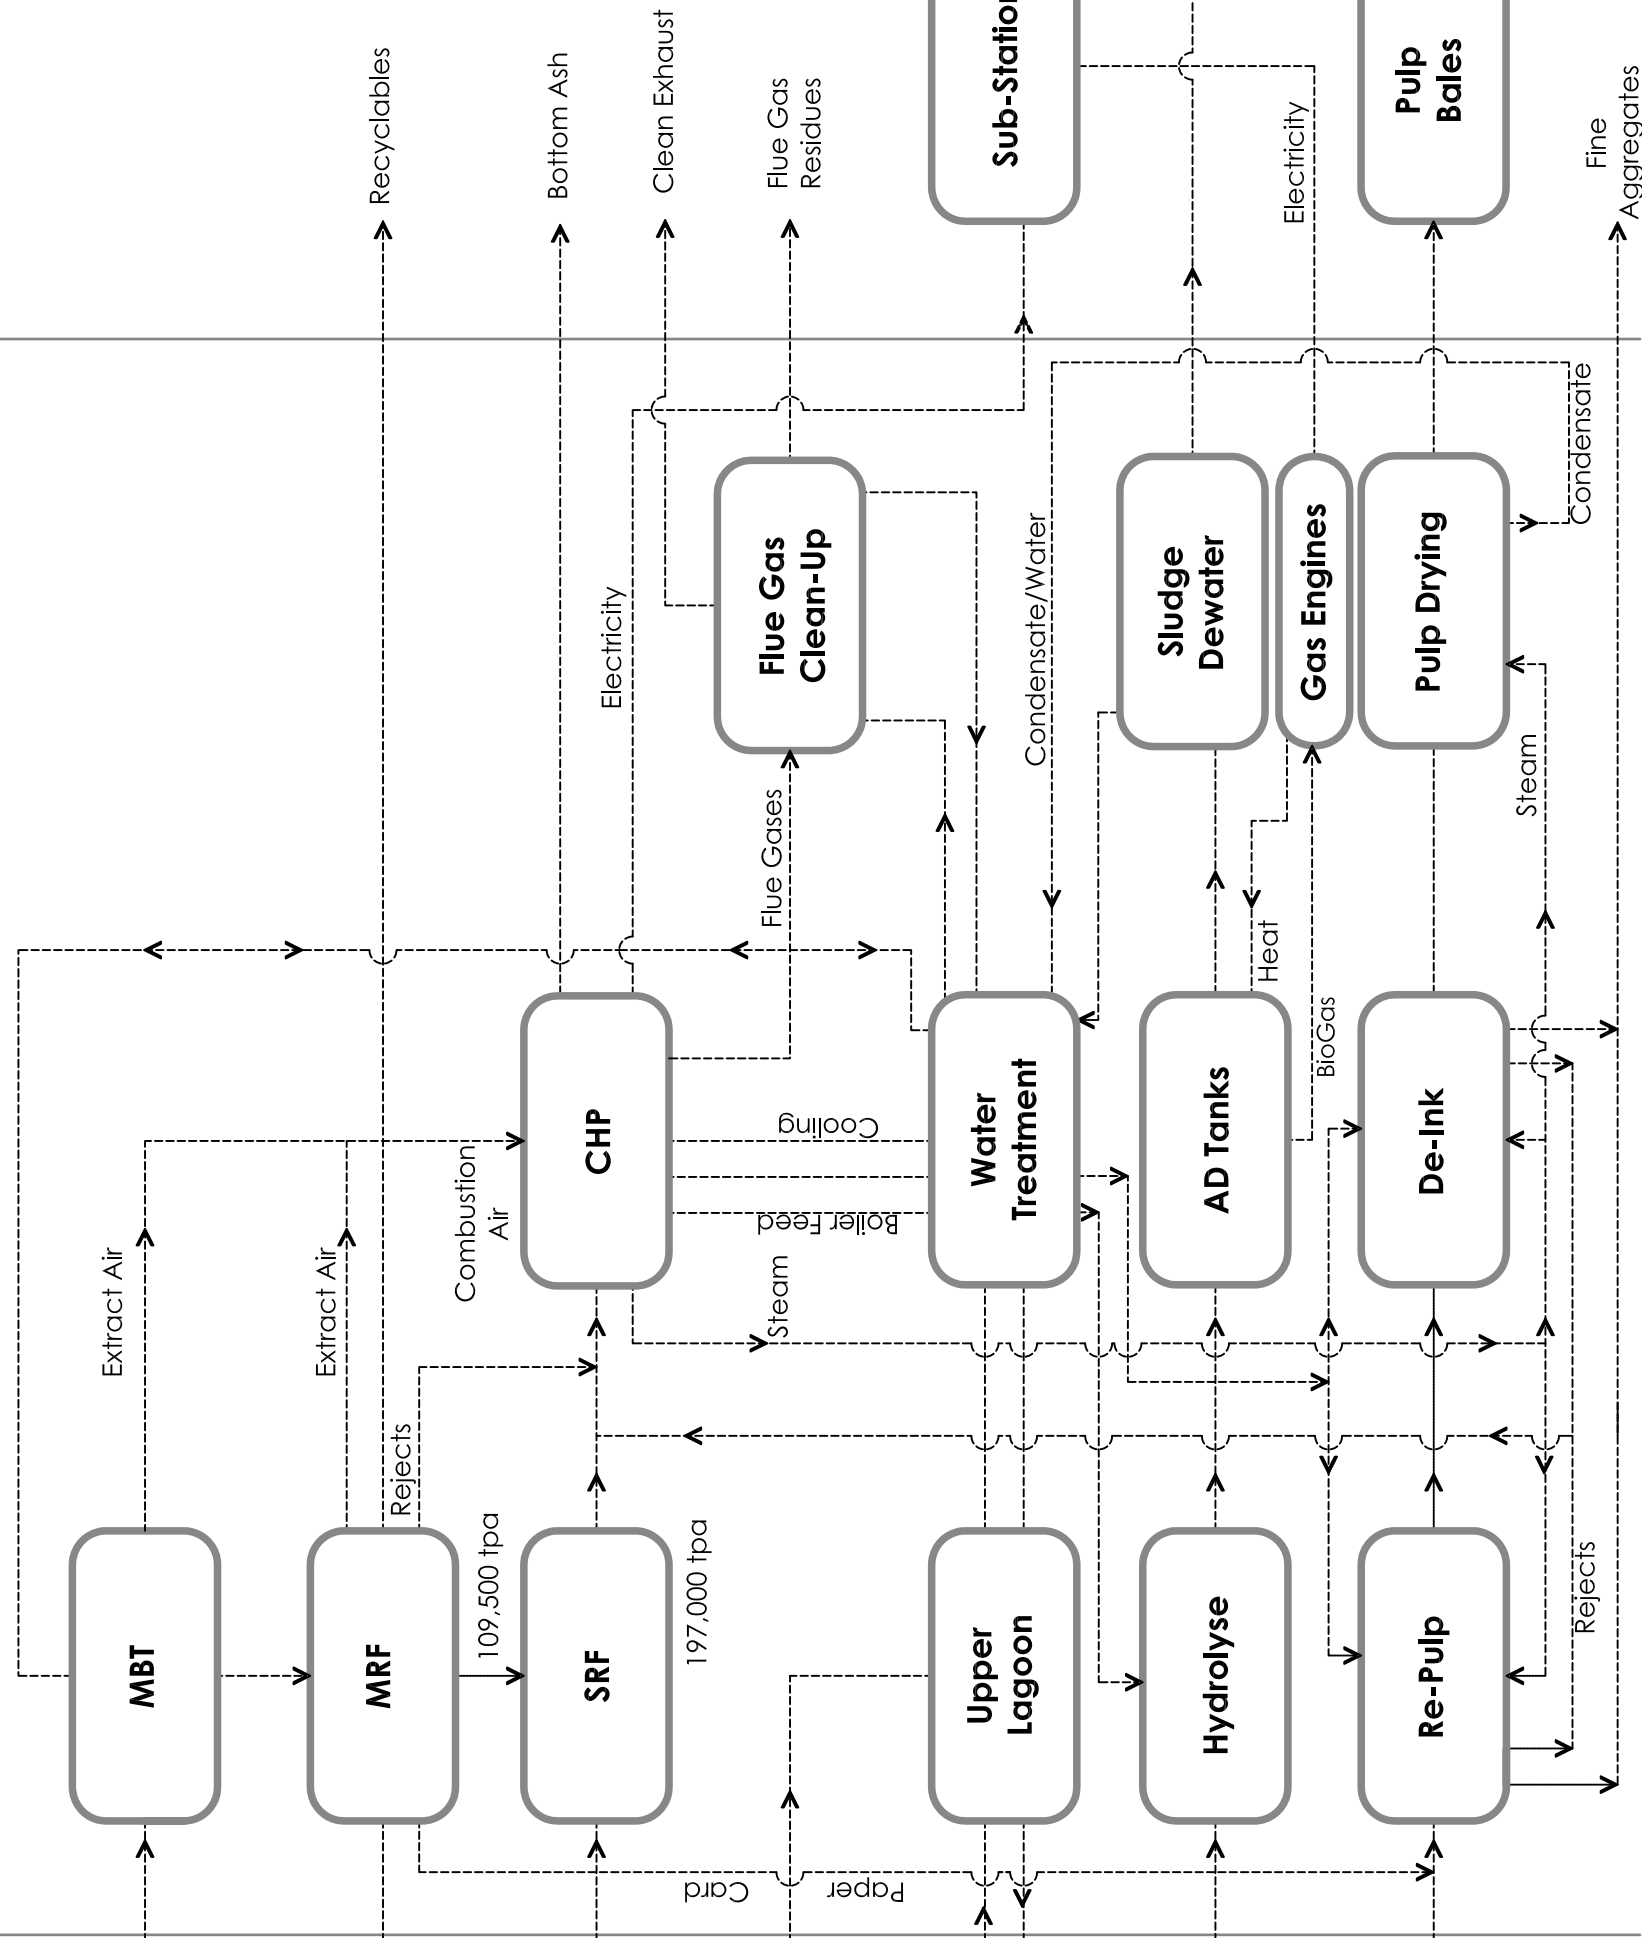

**OUTPUTS**

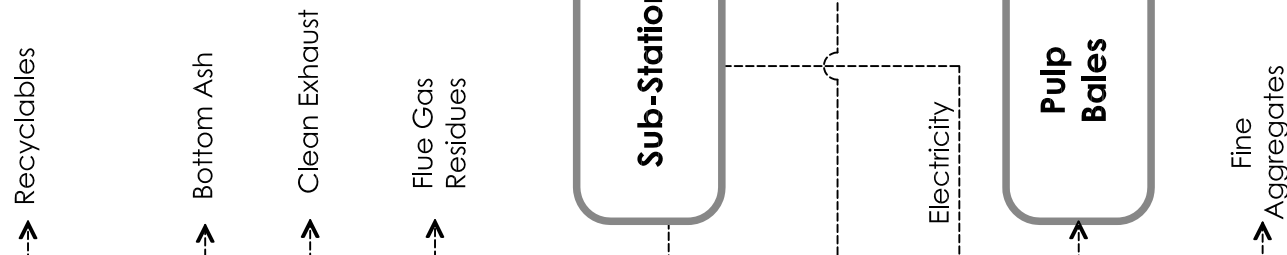

Date	12/08/2008
Project No.	07514690074
Created by	A.J
File No.	5300248

**eRCF Integrated Process Flows**  
**Gent Fairhead & Co. Limited, Rivenhall Airfield**  
**Evolution of the Recycling & Composting Facility**