

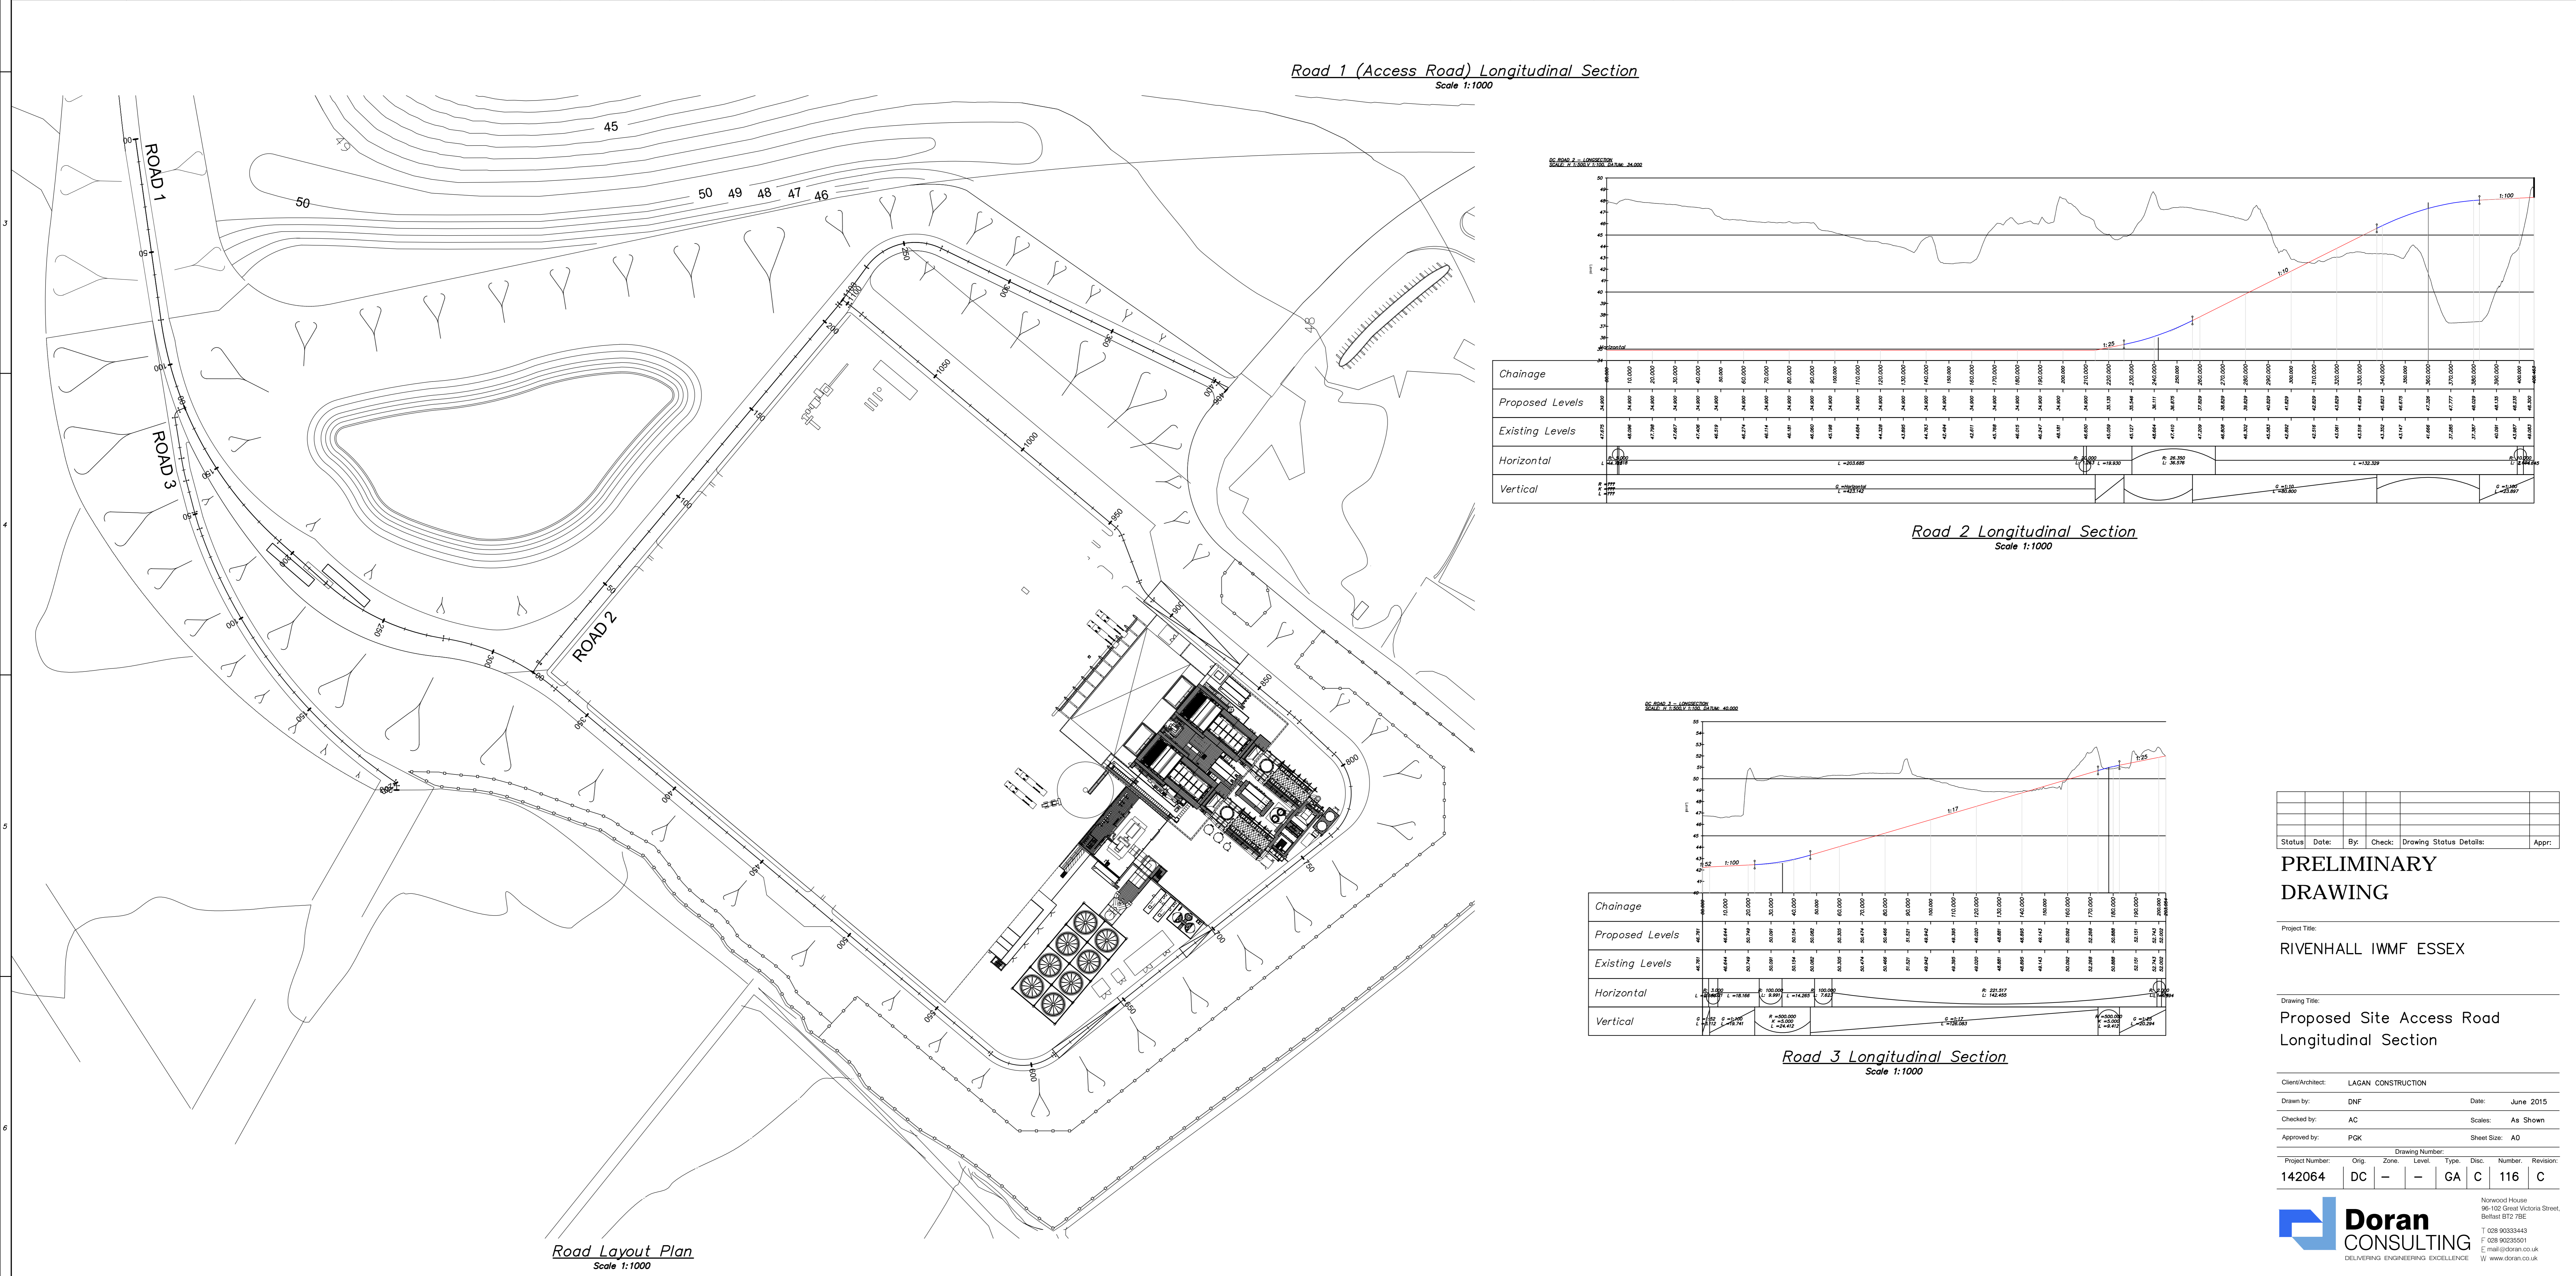



Rev	Date	By	Check	Details	Appr.
A	24/07/15	DNF	AC	Road alignment amended to suit design of external road	PGK
B	29/07/15	DNF	AC	Construction boundary removed	PGK
C	17/12/15	DNF	AC	Ramp alignment (Rg 1) amended	PGK

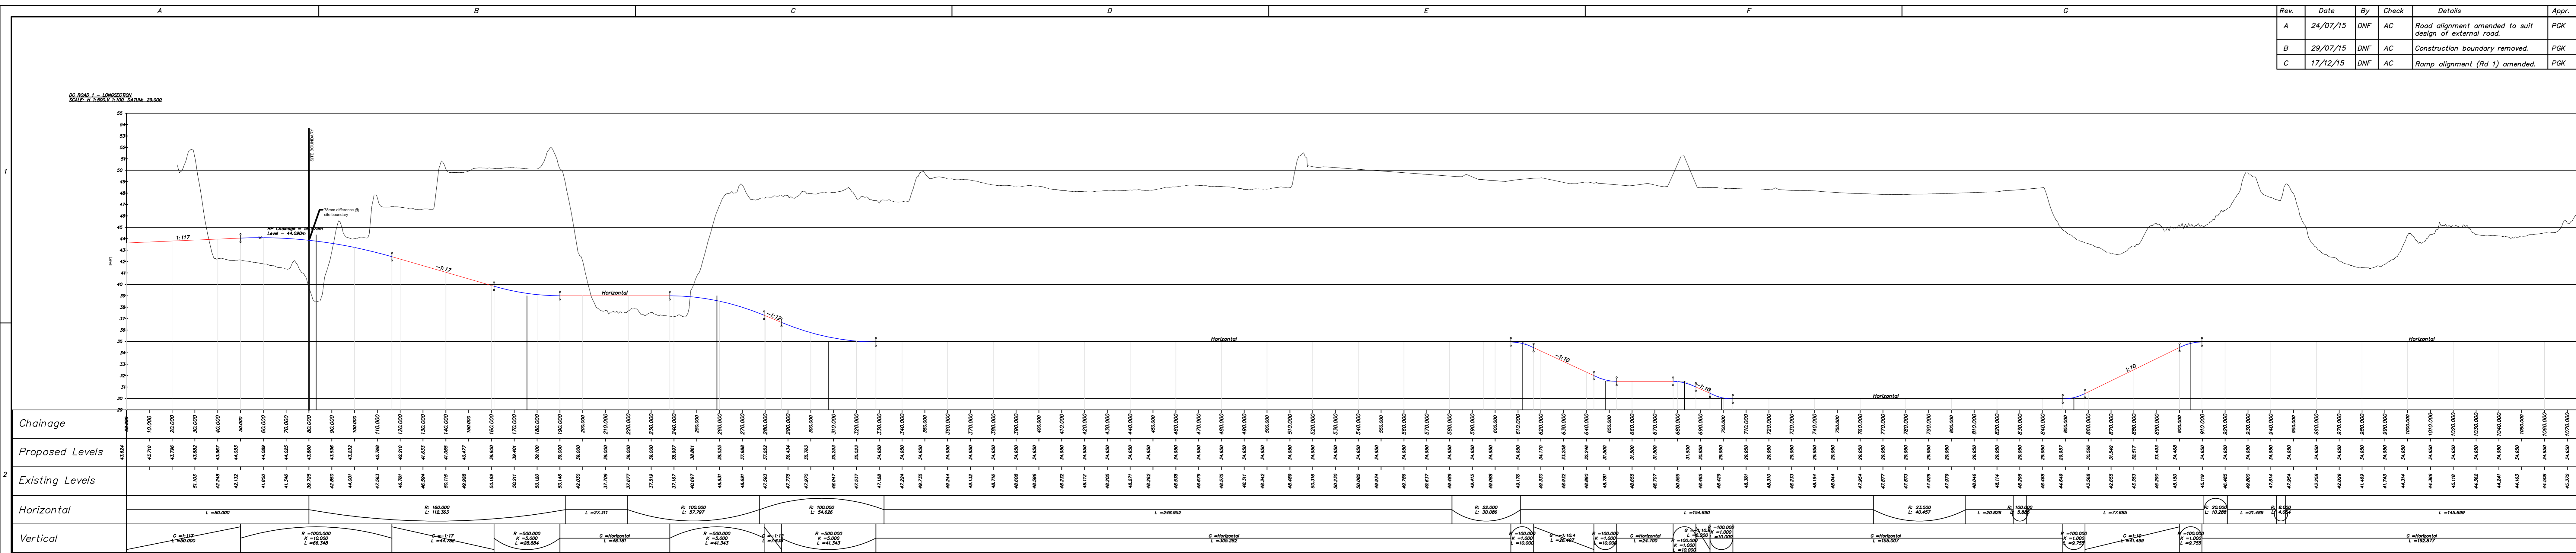

Road 1 (Access Road) Longitudinal Section  
Scale 1:1000

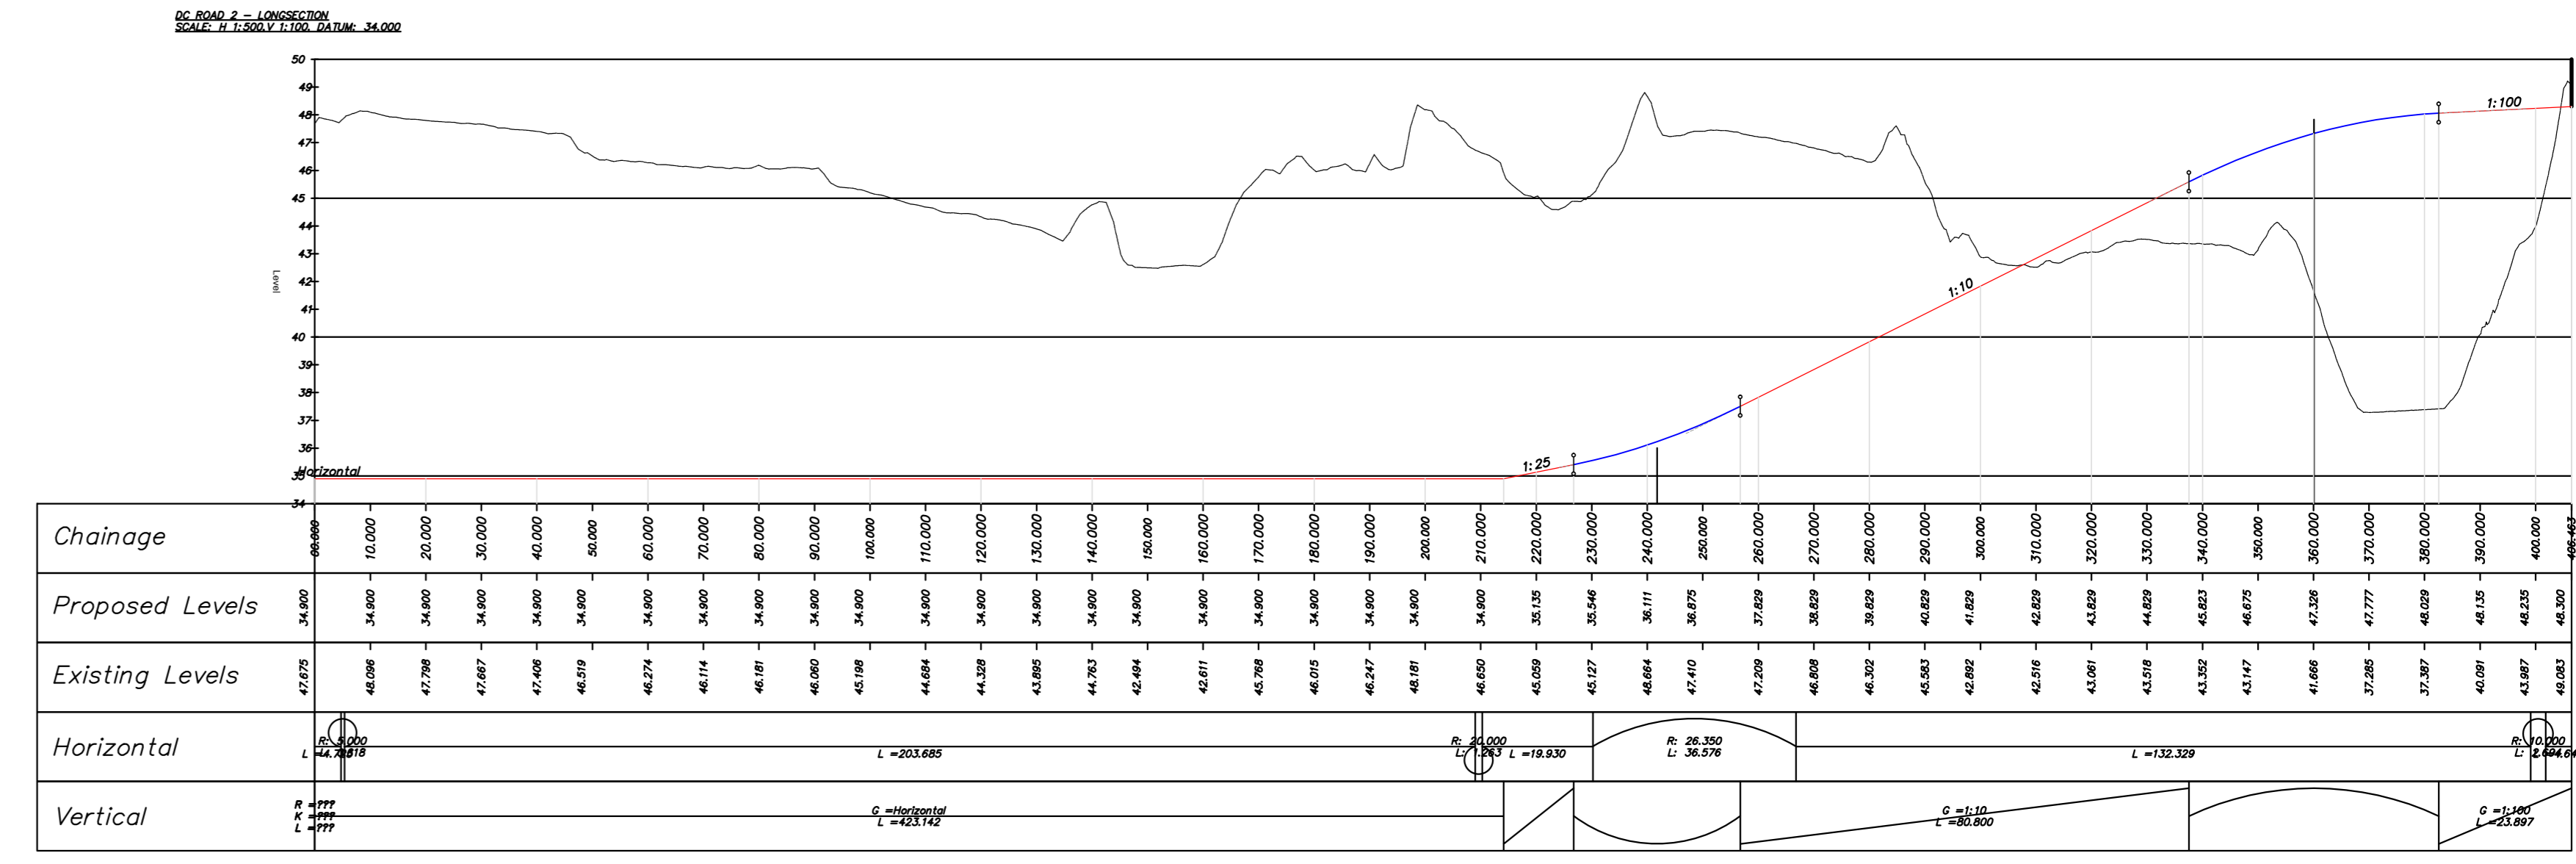

Road 2 Longitudinal Section  
Scale 1:1000

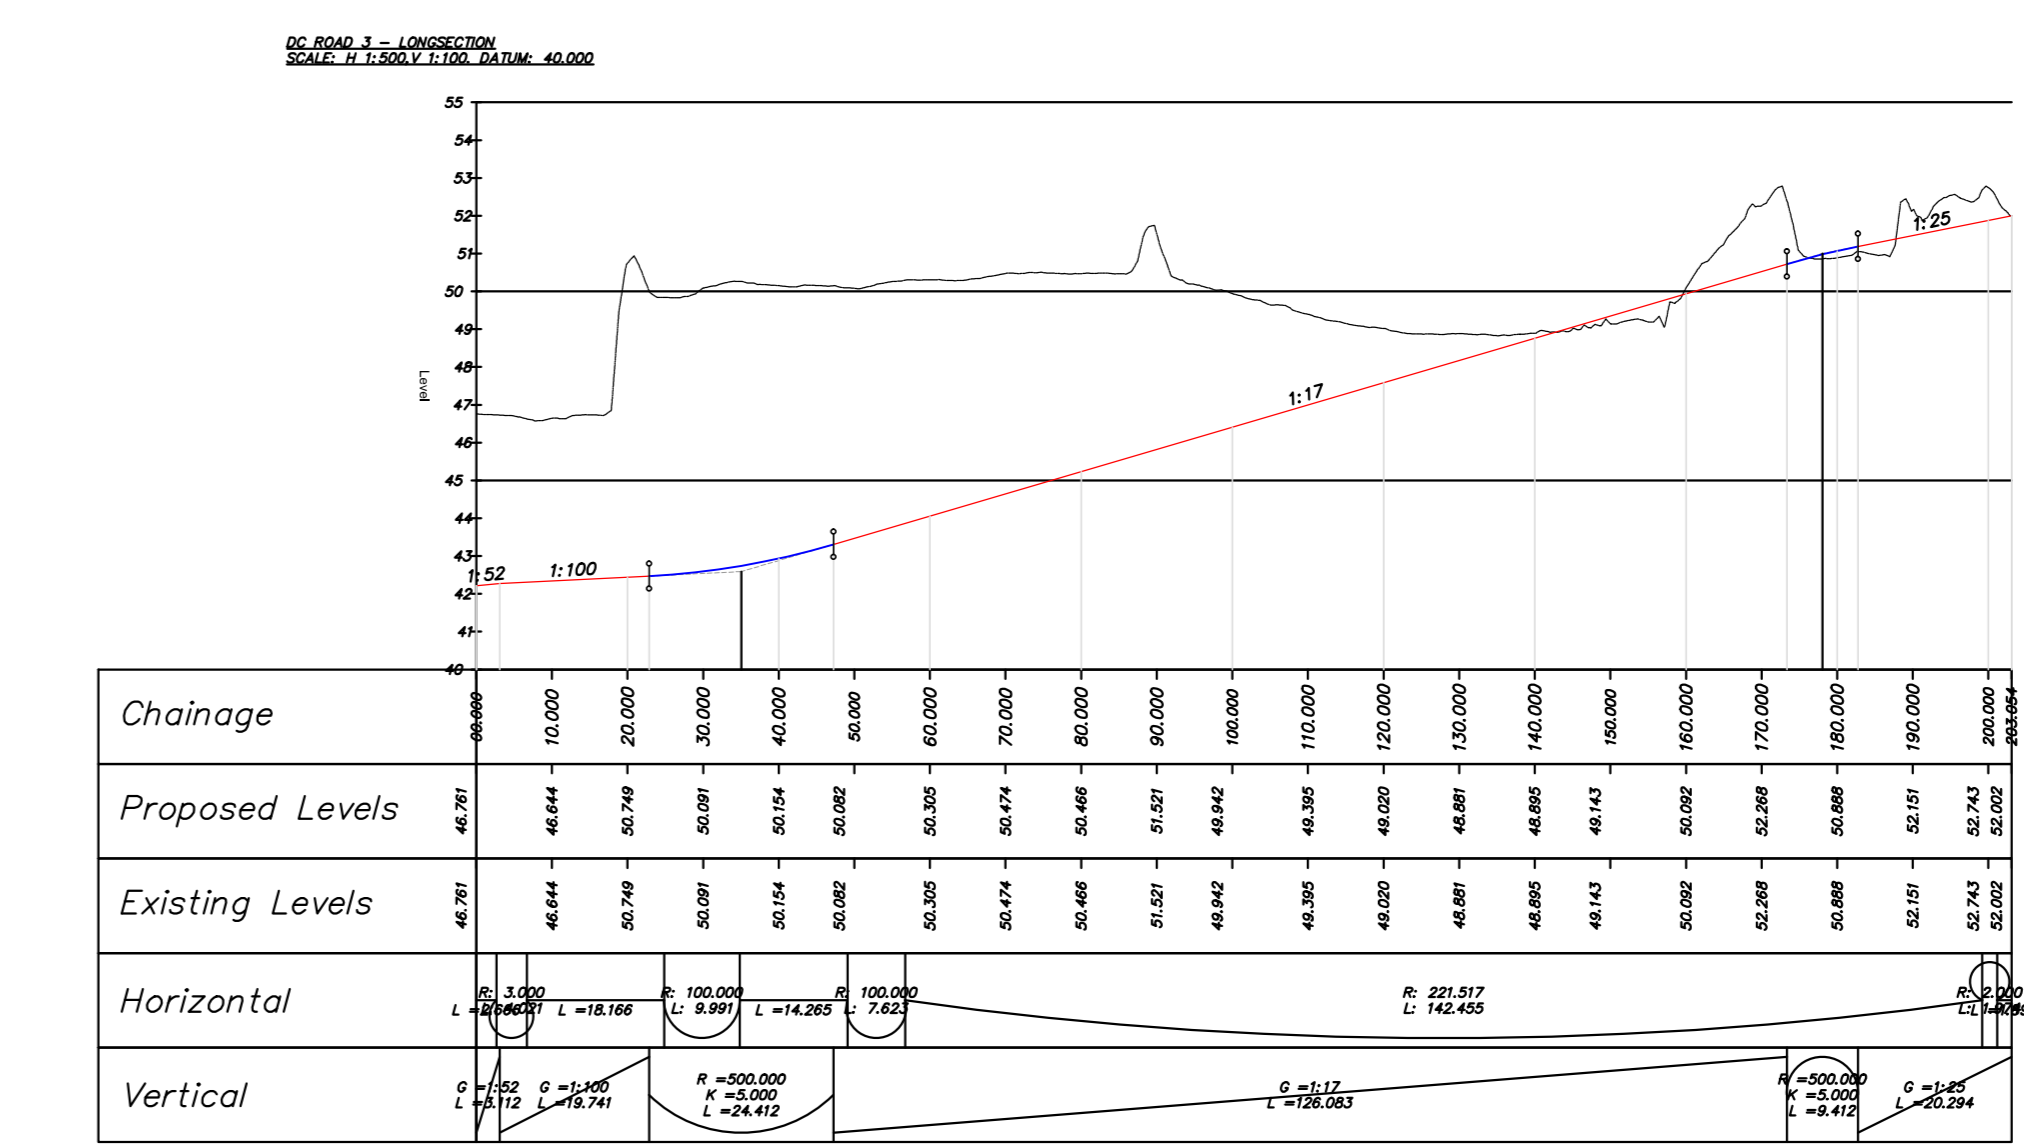

Road 3 Longitudinal Section  
Scale 1:1000

Status	Date	By	Check	Drawing Status	Details	Appr.

**PRELIMINARY DRAWING**

Project Title:  
**RIVENHALL IWMF ESSEX**

Drawing Title:  
**Proposed Site Access Road Longitudinal Section**

Client/Architect: **LAGAN CONSTRUCTION**  
 Drawn by: **DNF** Date: **June 2015**  
 Checked by: **AC** Scales: **As Shown**  
 Approved by: **PGK** Sheet Size: **A0**

Project Number	Orig	Zone	Level	Type	Disc	Number	Revision
142064	DC	-	-	GA	C	116	C