




REPRODUCED BY PERMISSION OF ORDNANCE SURVEY ON BEHALF OF SLR CONSULTING LTD. ALL RIGHTS RESERVED. LICENCE NUMBER AL10012004

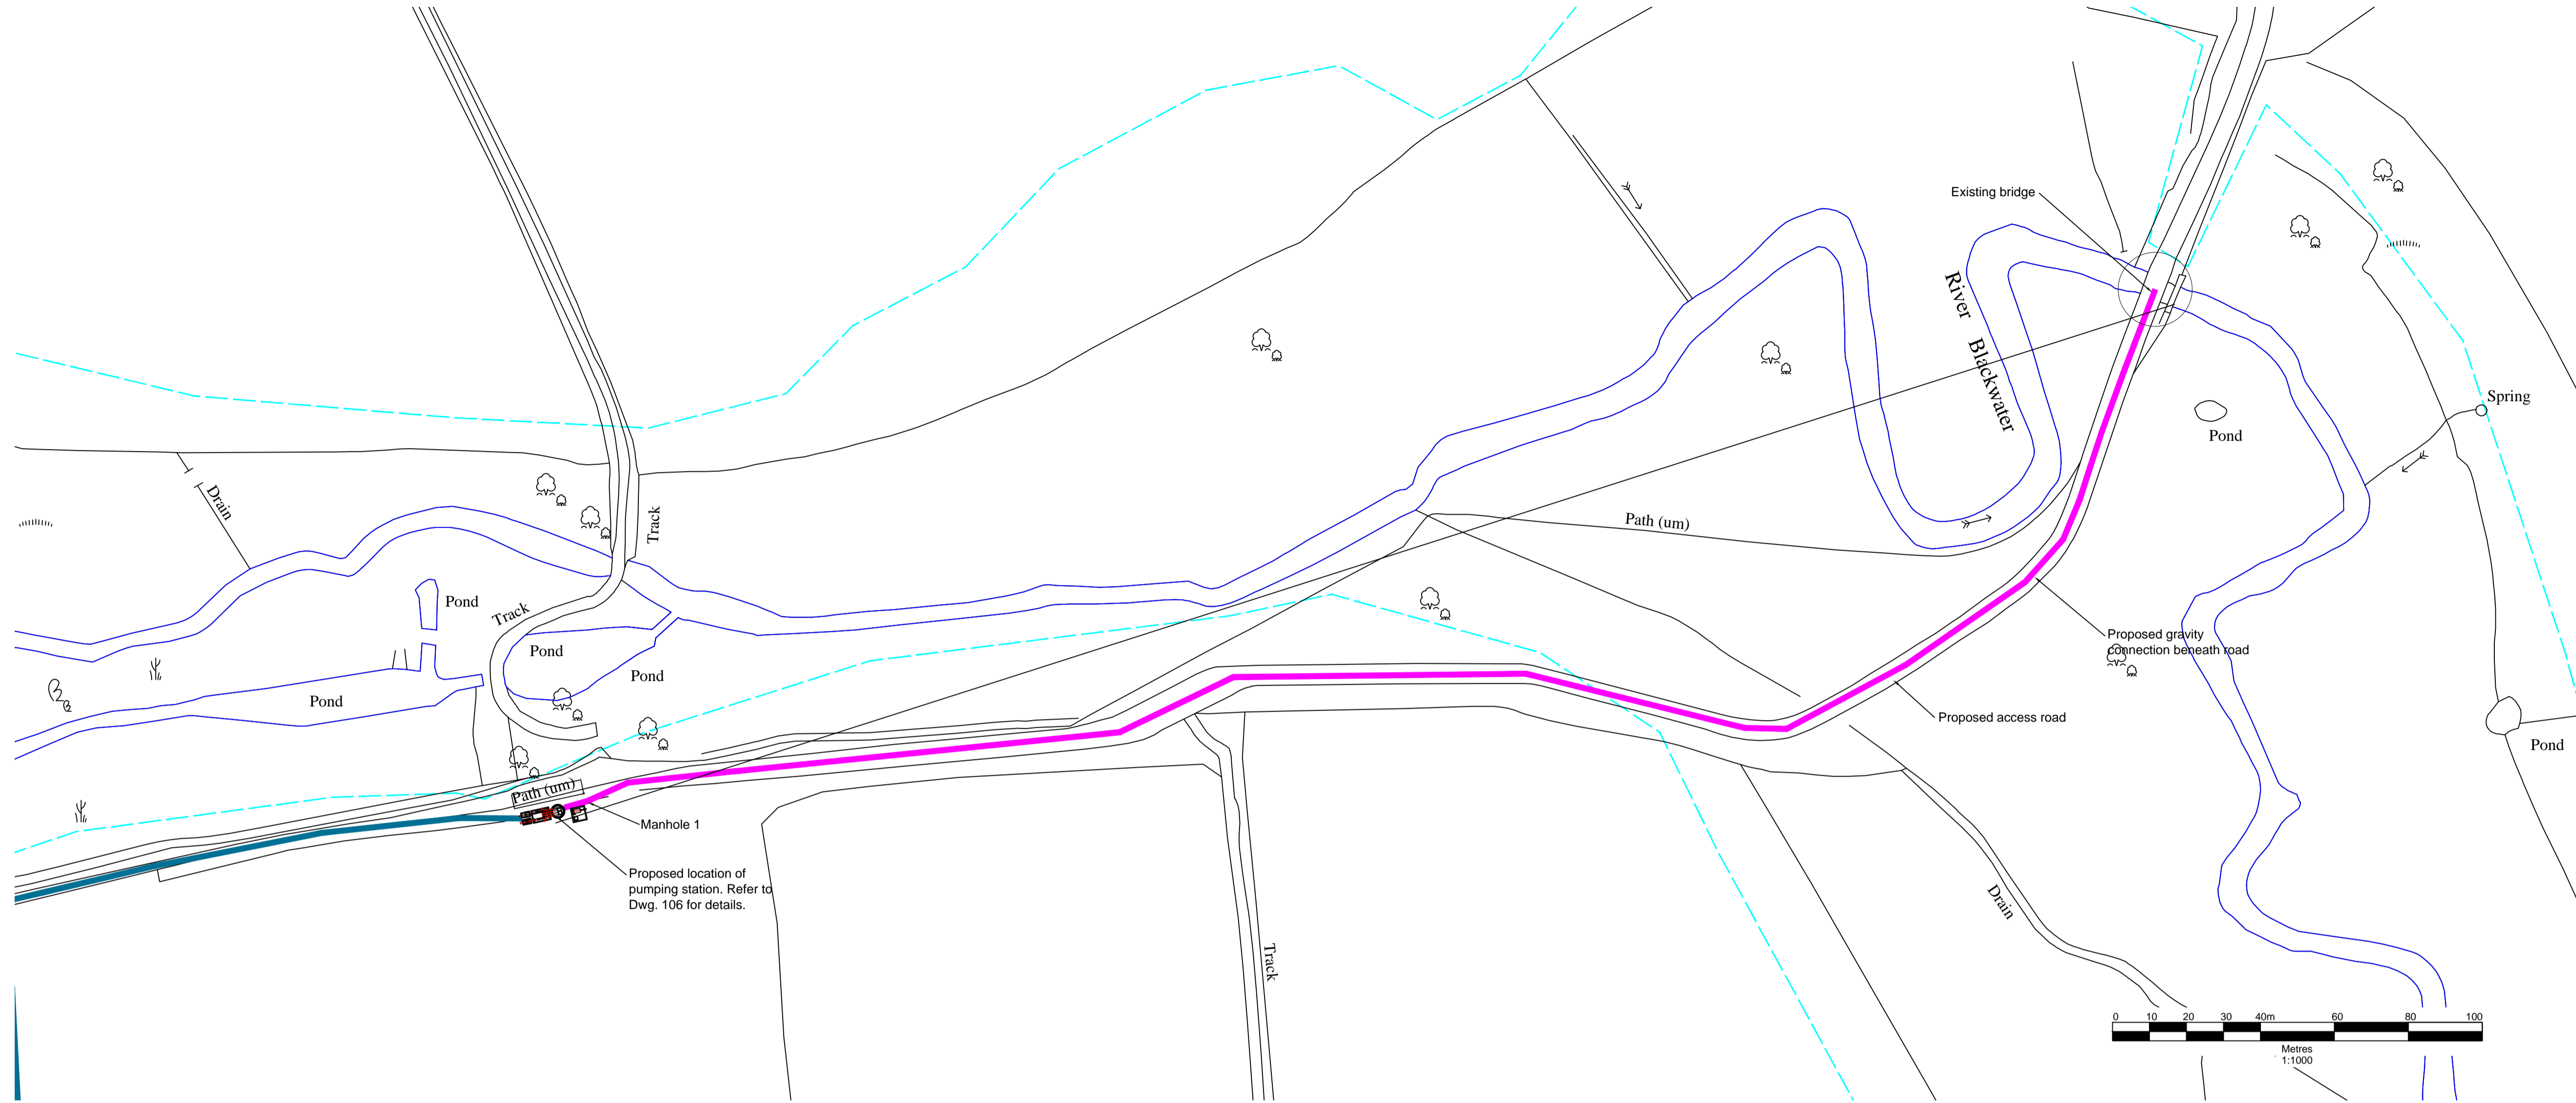

PLAN ON PROPOSED RIVER BLACKWATER ABSTRACTION (1:1000)

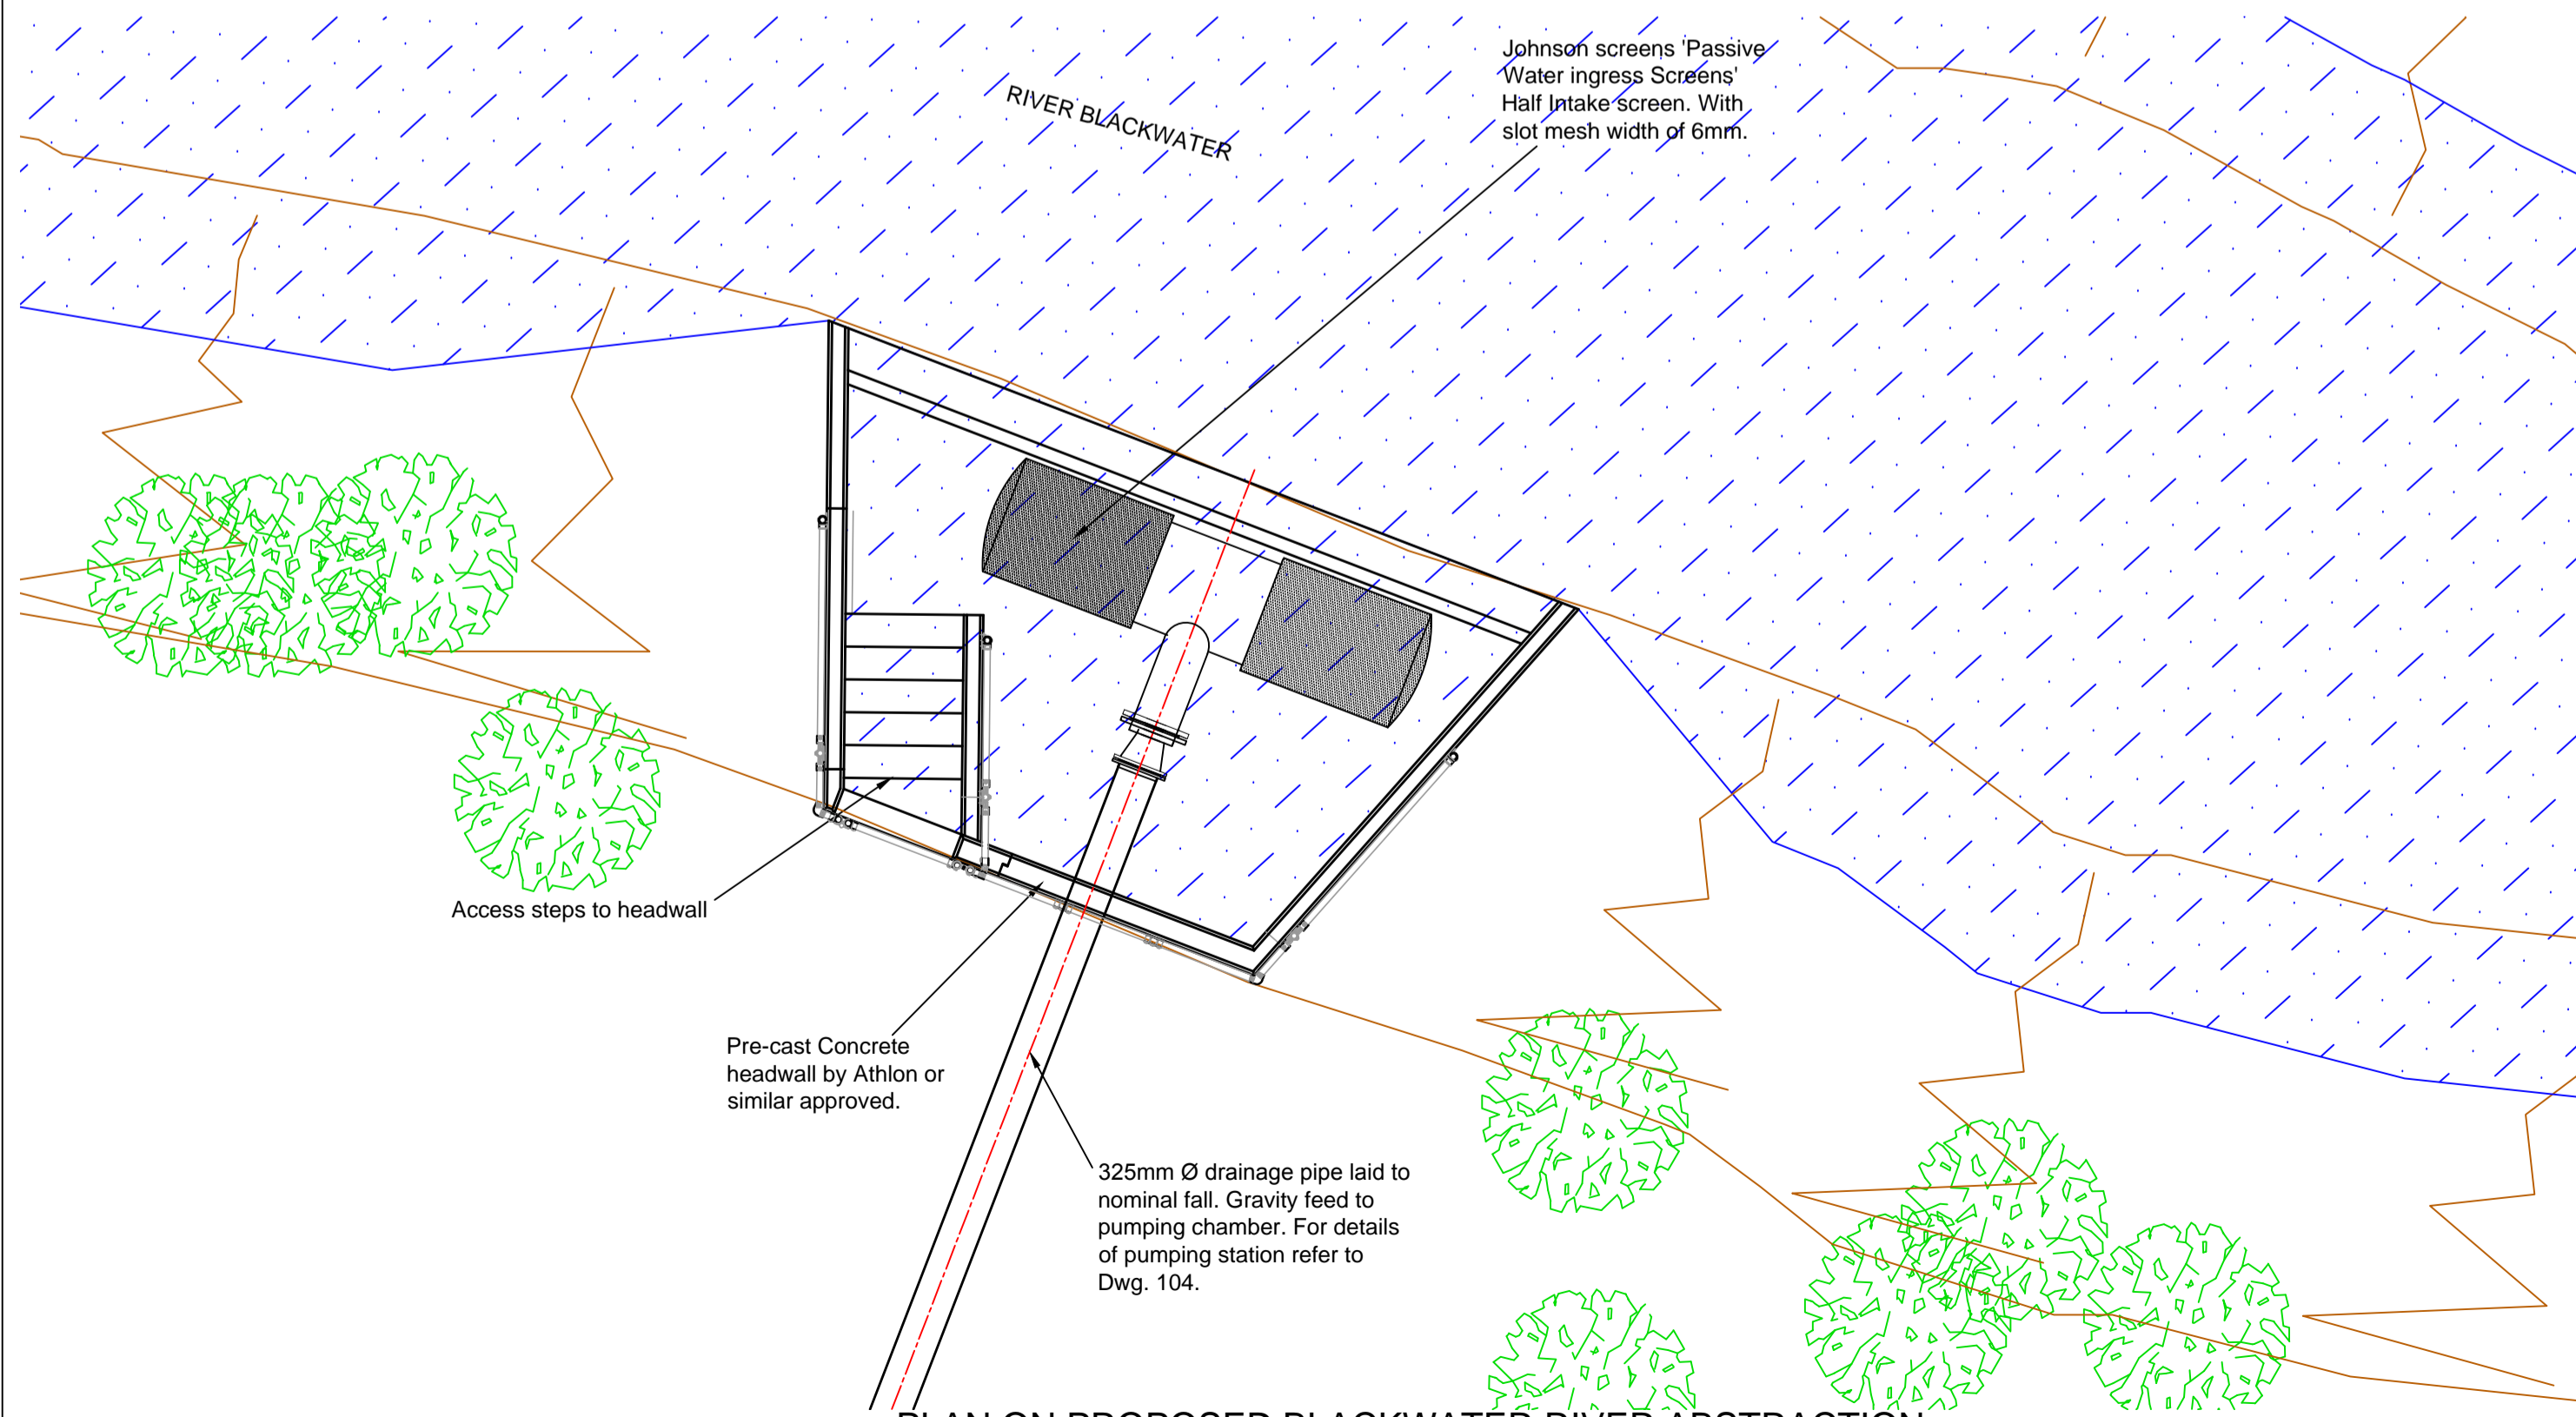

PLAN ON PROPOSED BLACKWATER RIVER ABSTRACTION (1:50)

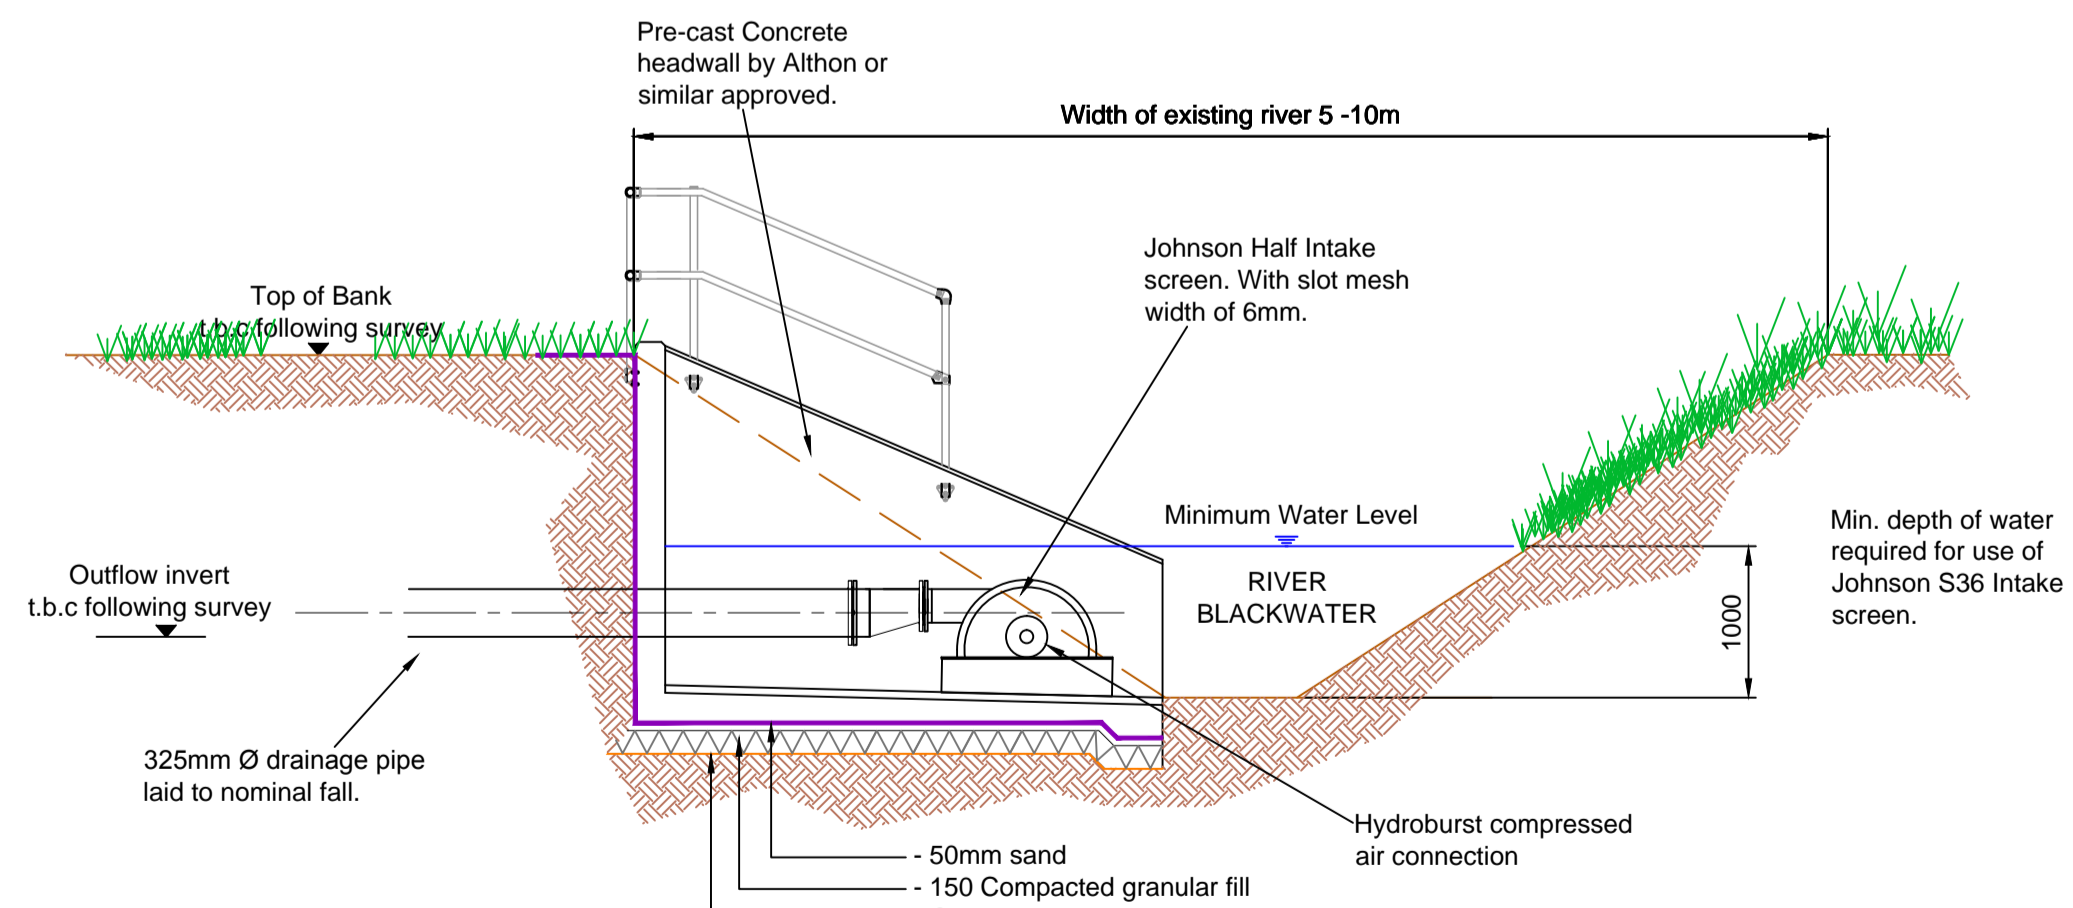

SECTION THROUGH BLACKWATER RIVER ABSTRACTION - FOR SHALLOW WATER (1:50)

NOTES

RIVER BLACKWATER SURVEY INFORMATION

Abstraction details are based on the most reliable information available. A local site survey will be required prior to construction to confirm design details.

LEGEND

- PROPOSED GRAVITY FEED TO PUMP STATION
- PROPOSED RIVER ABSTRACTION RISING MAIN ROUTE
- EXISTING RIVER BLACKWATER
- - - APPROXIMATE EXTENT OF FLOOD PLAN

Revision	By	Chk'd By	Date	Comments
2	PS	GR	Aug 16	Draft
1	IMR	GR	July 16	Draft
0	IMR	DP	July 16	Draft

Gent Fairhead & Co. Ltd.

SLR TREEWOOD HOUSE
ROWDEN LANE
BRADFORD-ON-AVON
WILTS. BA15 2AU
T: 01225 309400
F: 01225 309401
www.slrconsulting.com

Site: RIVENHALL AIRFIELD

Project: River Blackwater Abstraction

Drawing Title: **PROPOSED ABSTRACTION POINT DETAILS**

Scale: AS SHOWN Date: JULY 2016

Drawing Number: **105** Revision: **2**

DRAFT